




GROUND FLOOR PLAN  
EXISTING LAYOUT  
Scale 1:100

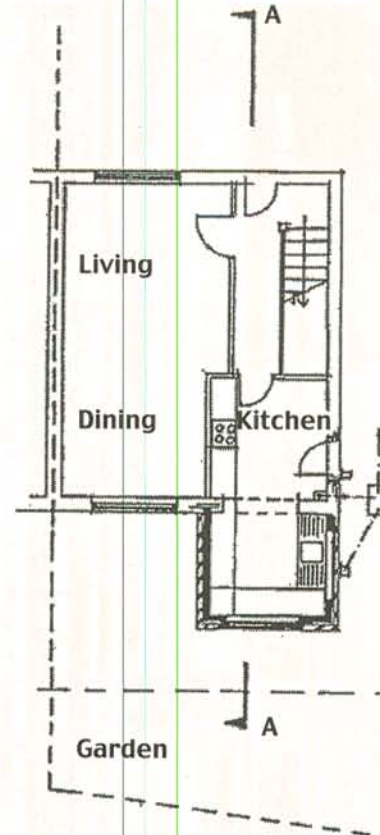


GROUND FLOOR PLAN  
PROPOSED LAYOUT  
Scale 1:100

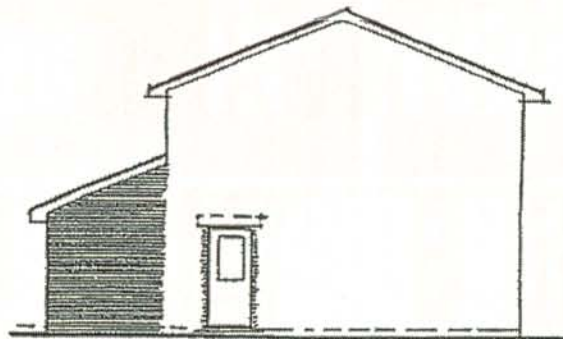


NORTH WEST ELEVATION Scale 1:100

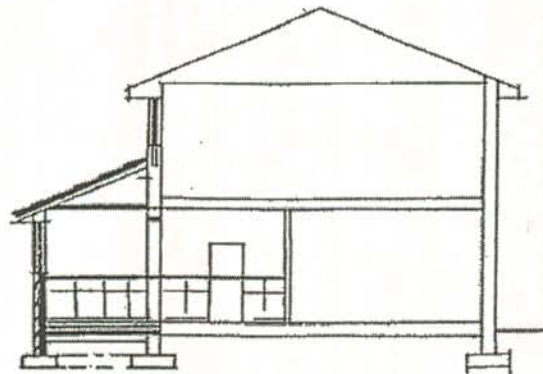

SECTION AA Scale 1:100

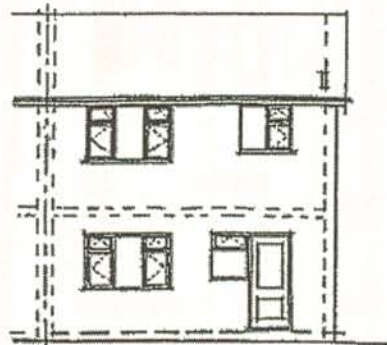

NORTH EAST ELEVATION  
EXISTING  
Scale 1:100

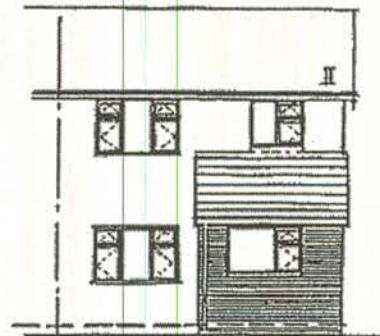

NORTH EAST ELEVATION  
PROPOSED  
Scale 1:100

NB - For illustrative purposes only



Where People Matter

PROPOSED KITCHEN  
EXTENSION AT  
1 NOWHERE LANE, TIVERTON

For MR A N OTHER

MR X ASSOCIATES  
ARCHITECTS

SCALE 1:100  
DATE: 01:01:2005  
DRAWING NO. 1