


Forward Planning

Phoenix House
Phoenix Lane, Tiverton EX16 6PP

Tel: 01884 255255

Website: www.middevon.gov.uk

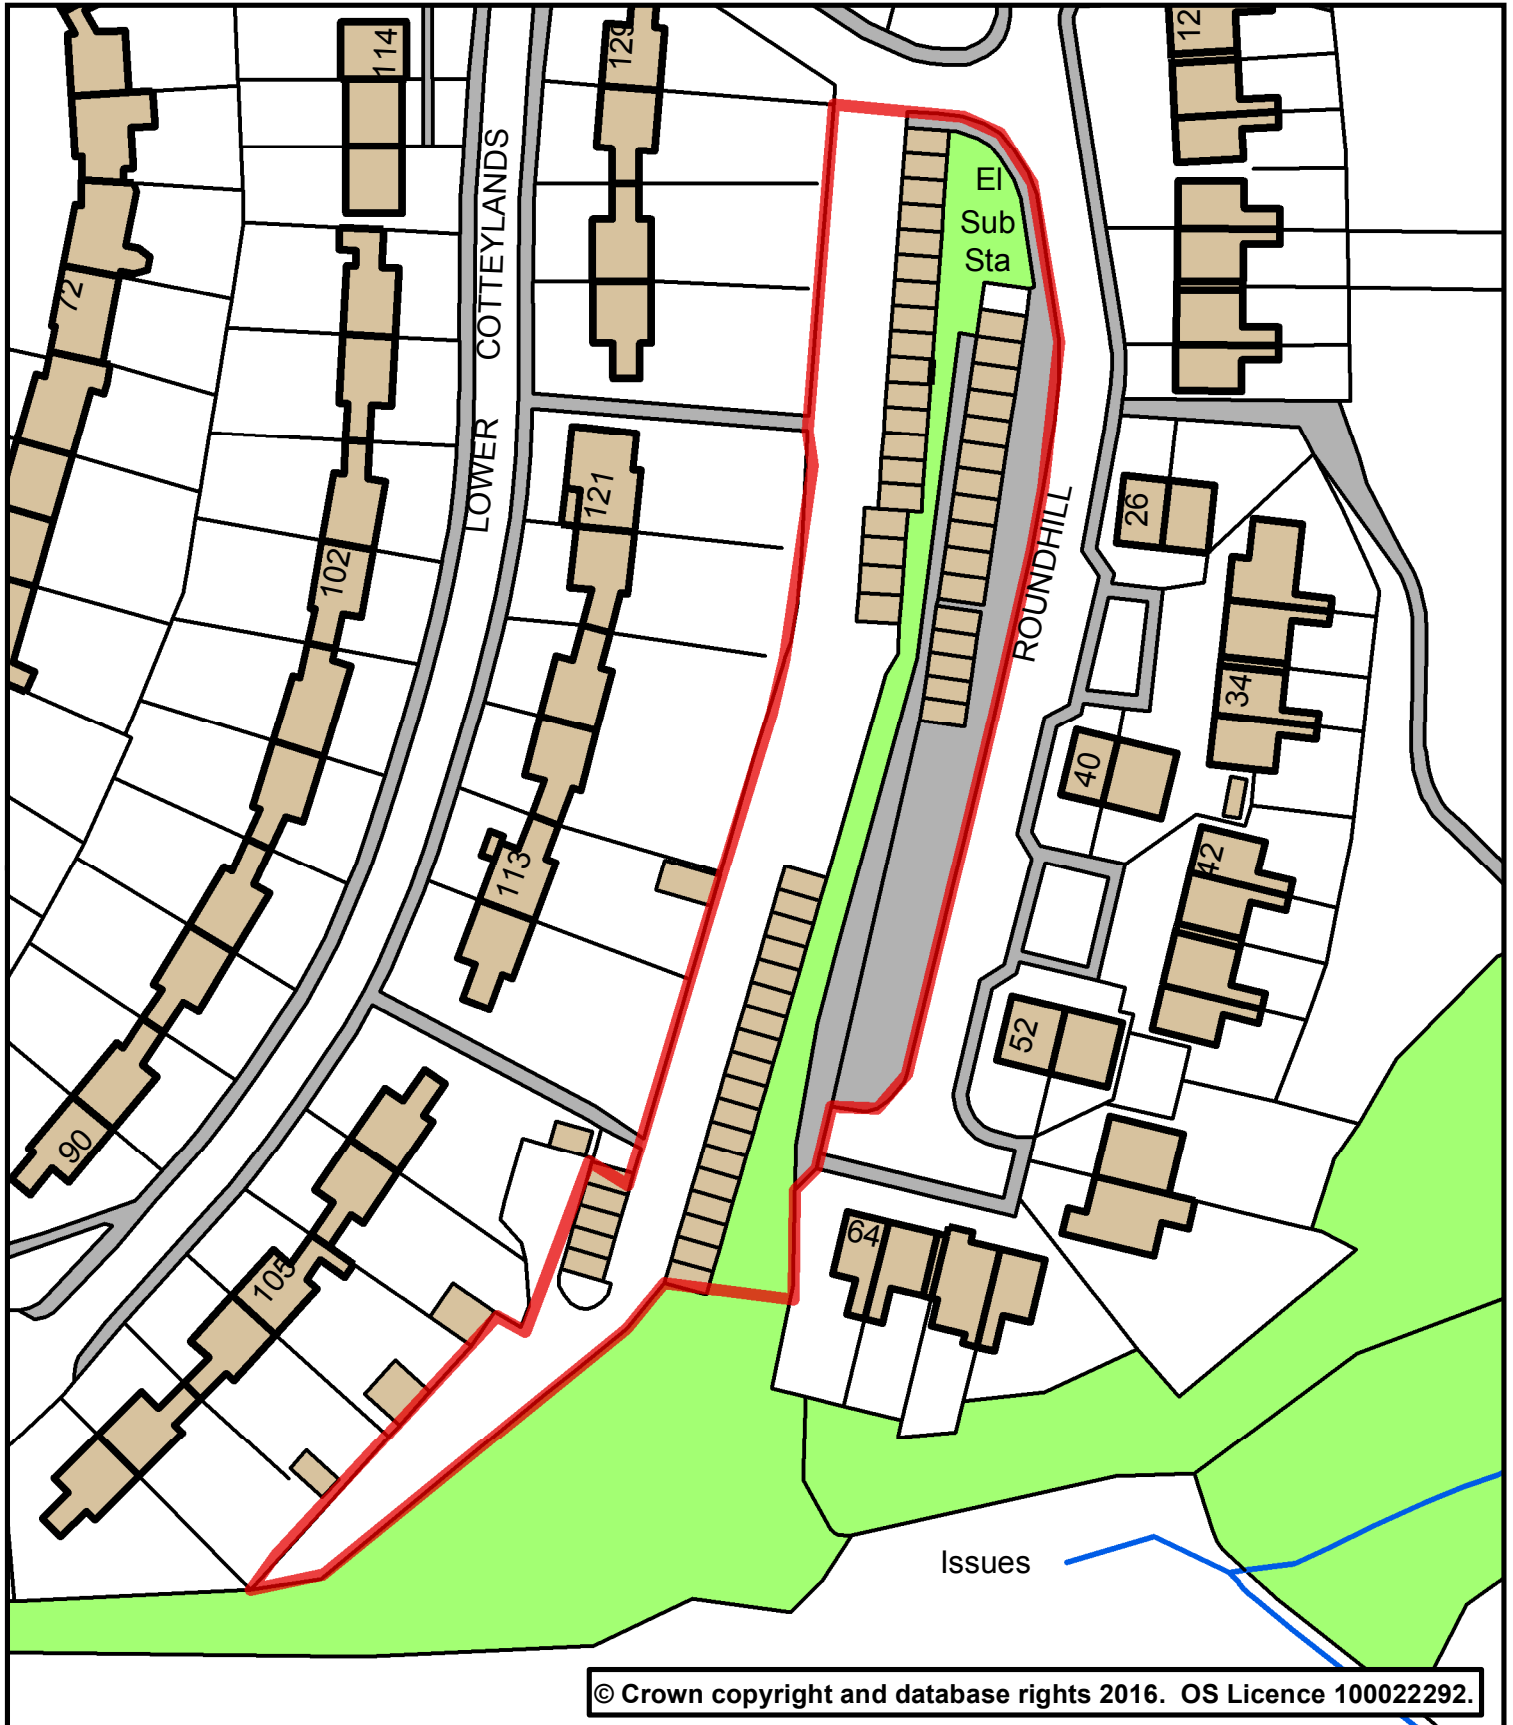

Scale	1:842 @ A4	Date	12 May 2016
Drg. No.	Roundhill, Tiverton	Produced by	