


# Forward Planning

Phoenix House  
Phoenix Lane, Tiverton EX16 6PP

Tel: 01884 255255

Website: [www.middevon.gov.uk](http://www.middevon.gov.uk)

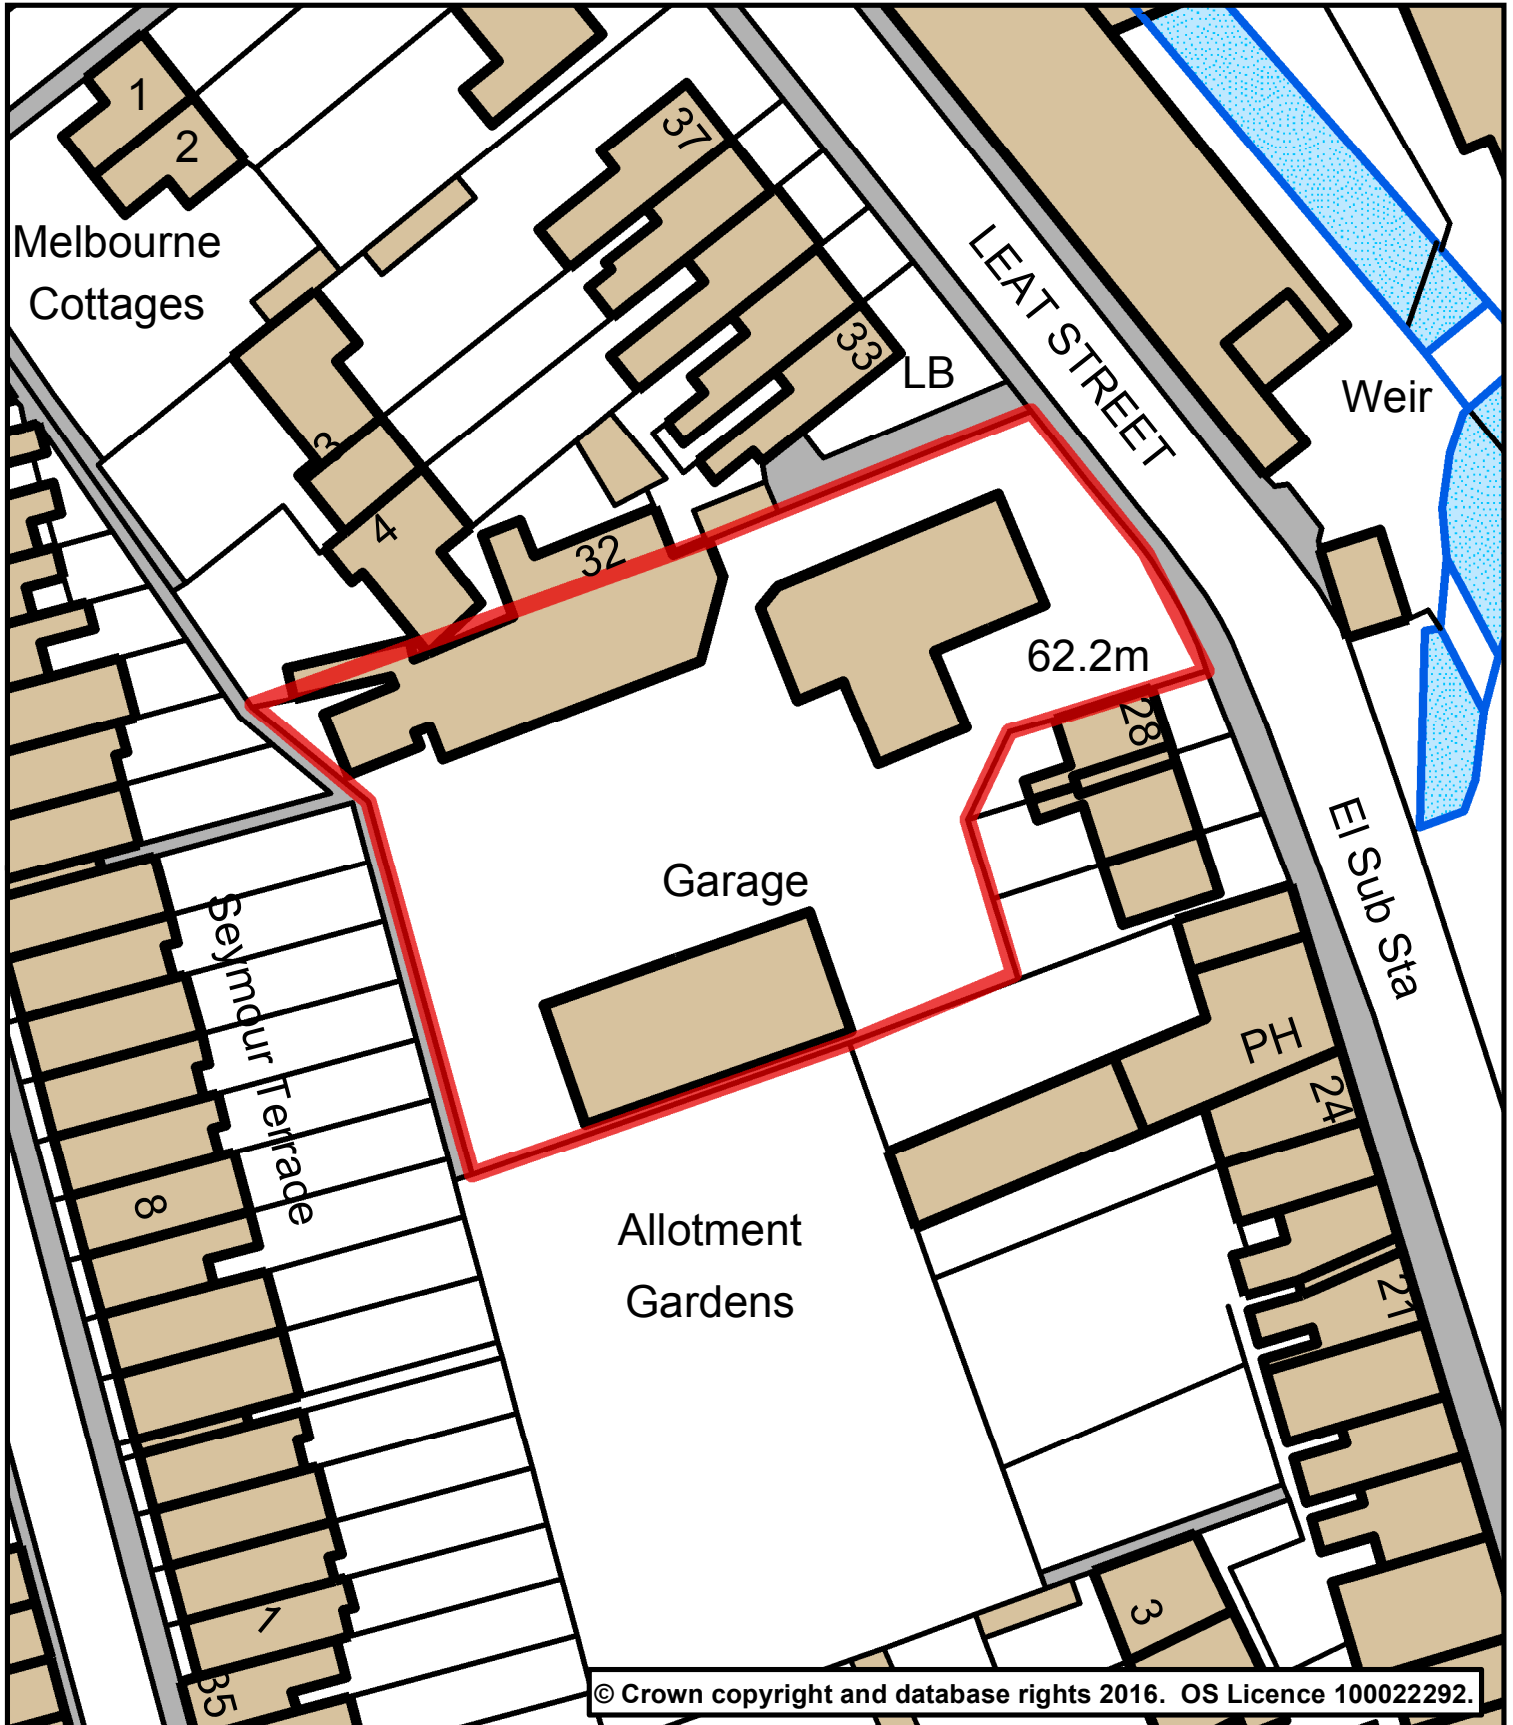

© Crown copyright and database rights 2016. OS Licence 100022292.

Scale	1:600 @ A4	Date	12 May 2016
Drg. No.	29-31 Leat Street, Tiverton	Produced by	