




Forward Planning

Phoenix House
Phoenix Lane, Tiverton EX16 6PP

Tel: 01884 255255

Website: www.middevon.gov.uk

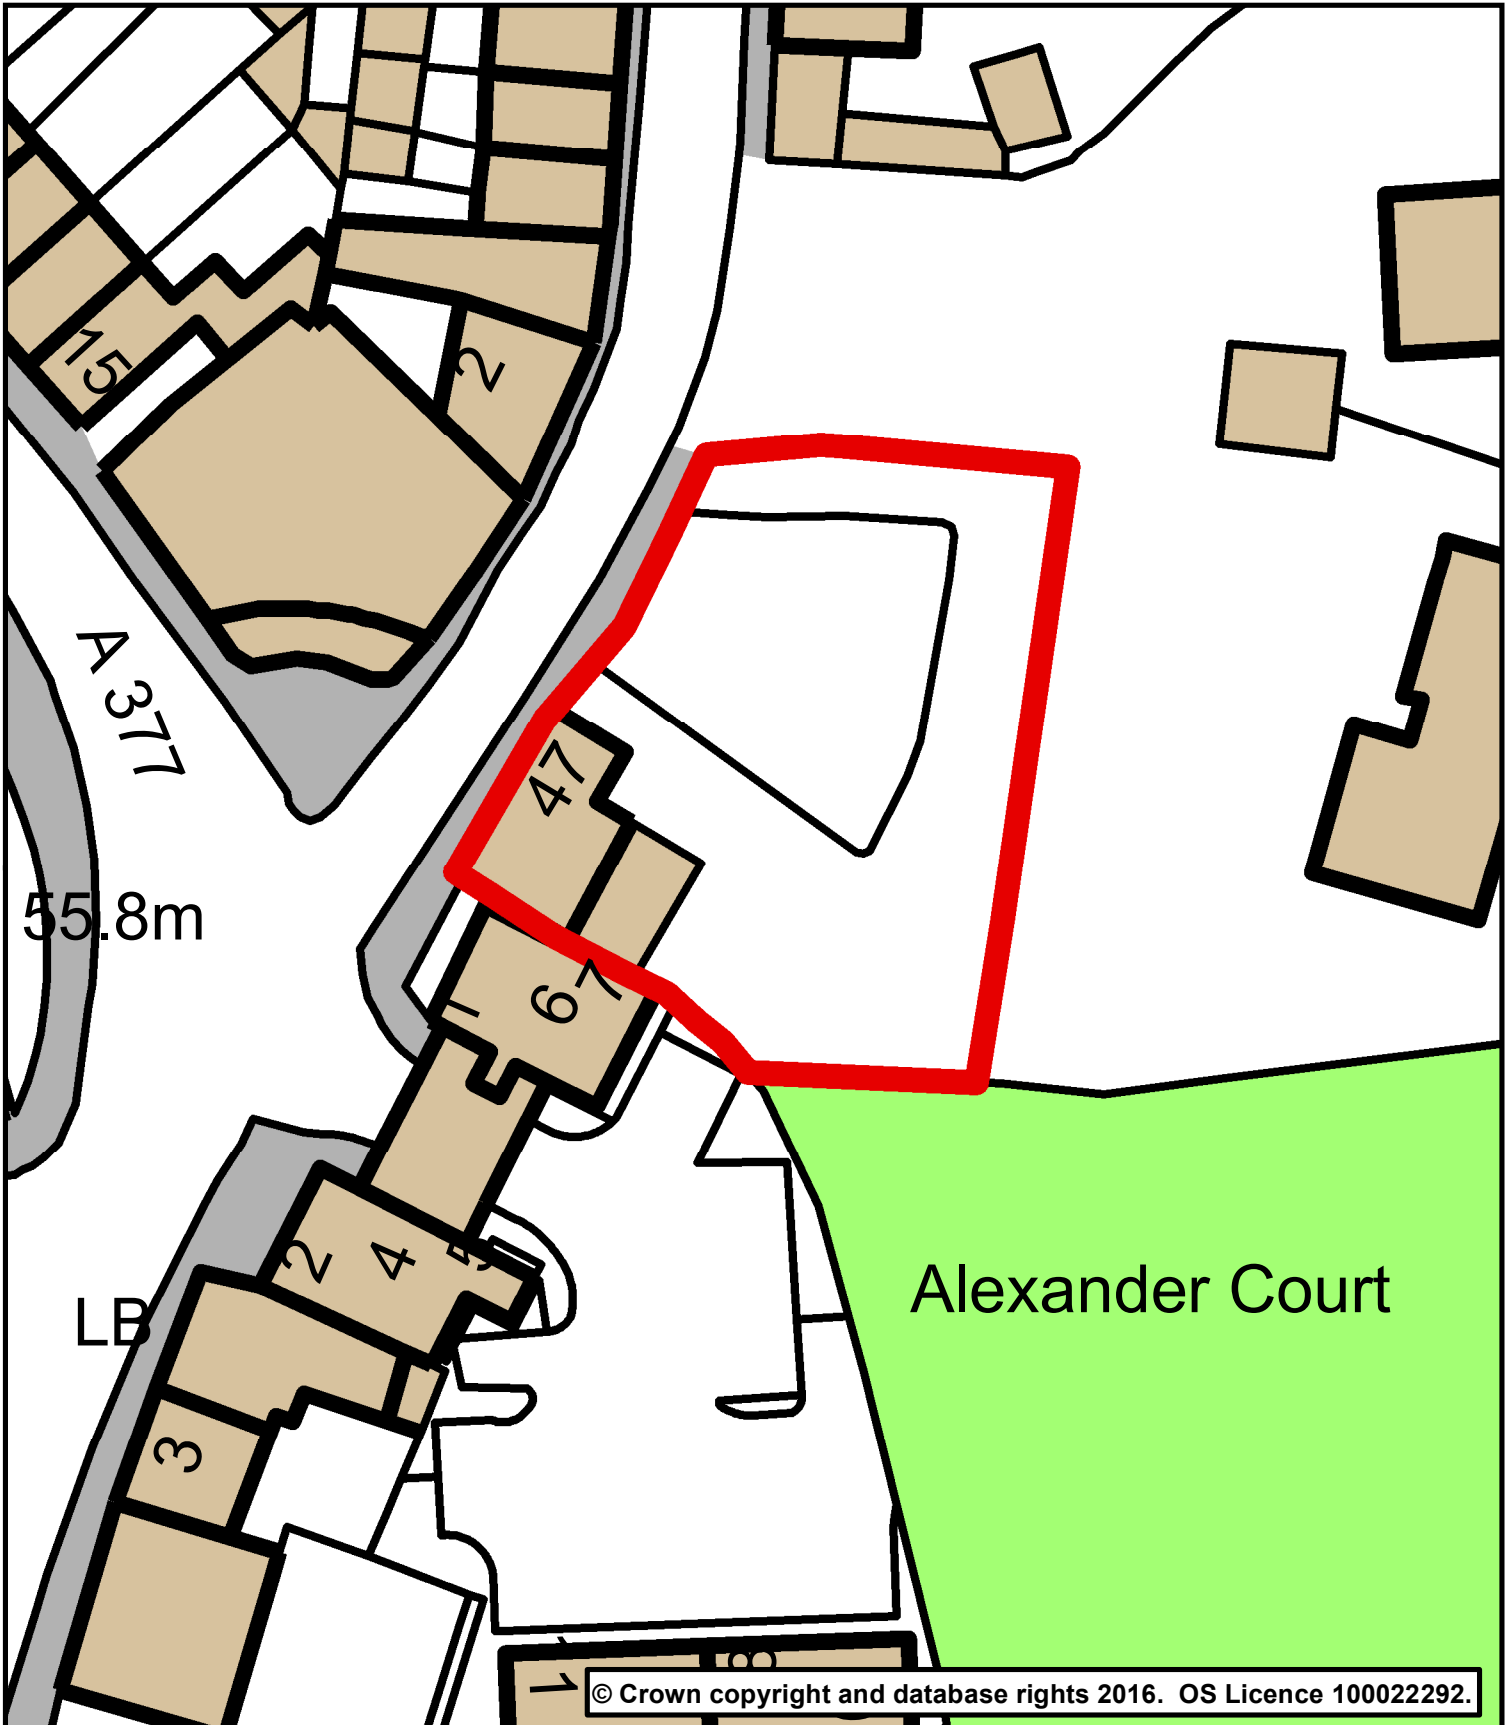

Scale 1:400 @ A4

Date 12 May 2016

Drg. No. 47 Mill Street, Crediton

Produced by