




Forward Planning

Phoenix House
Phoenix Lane, Tiverton EX16 6PP

Tel: 01884 255255

Website: www.middevon.gov.uk

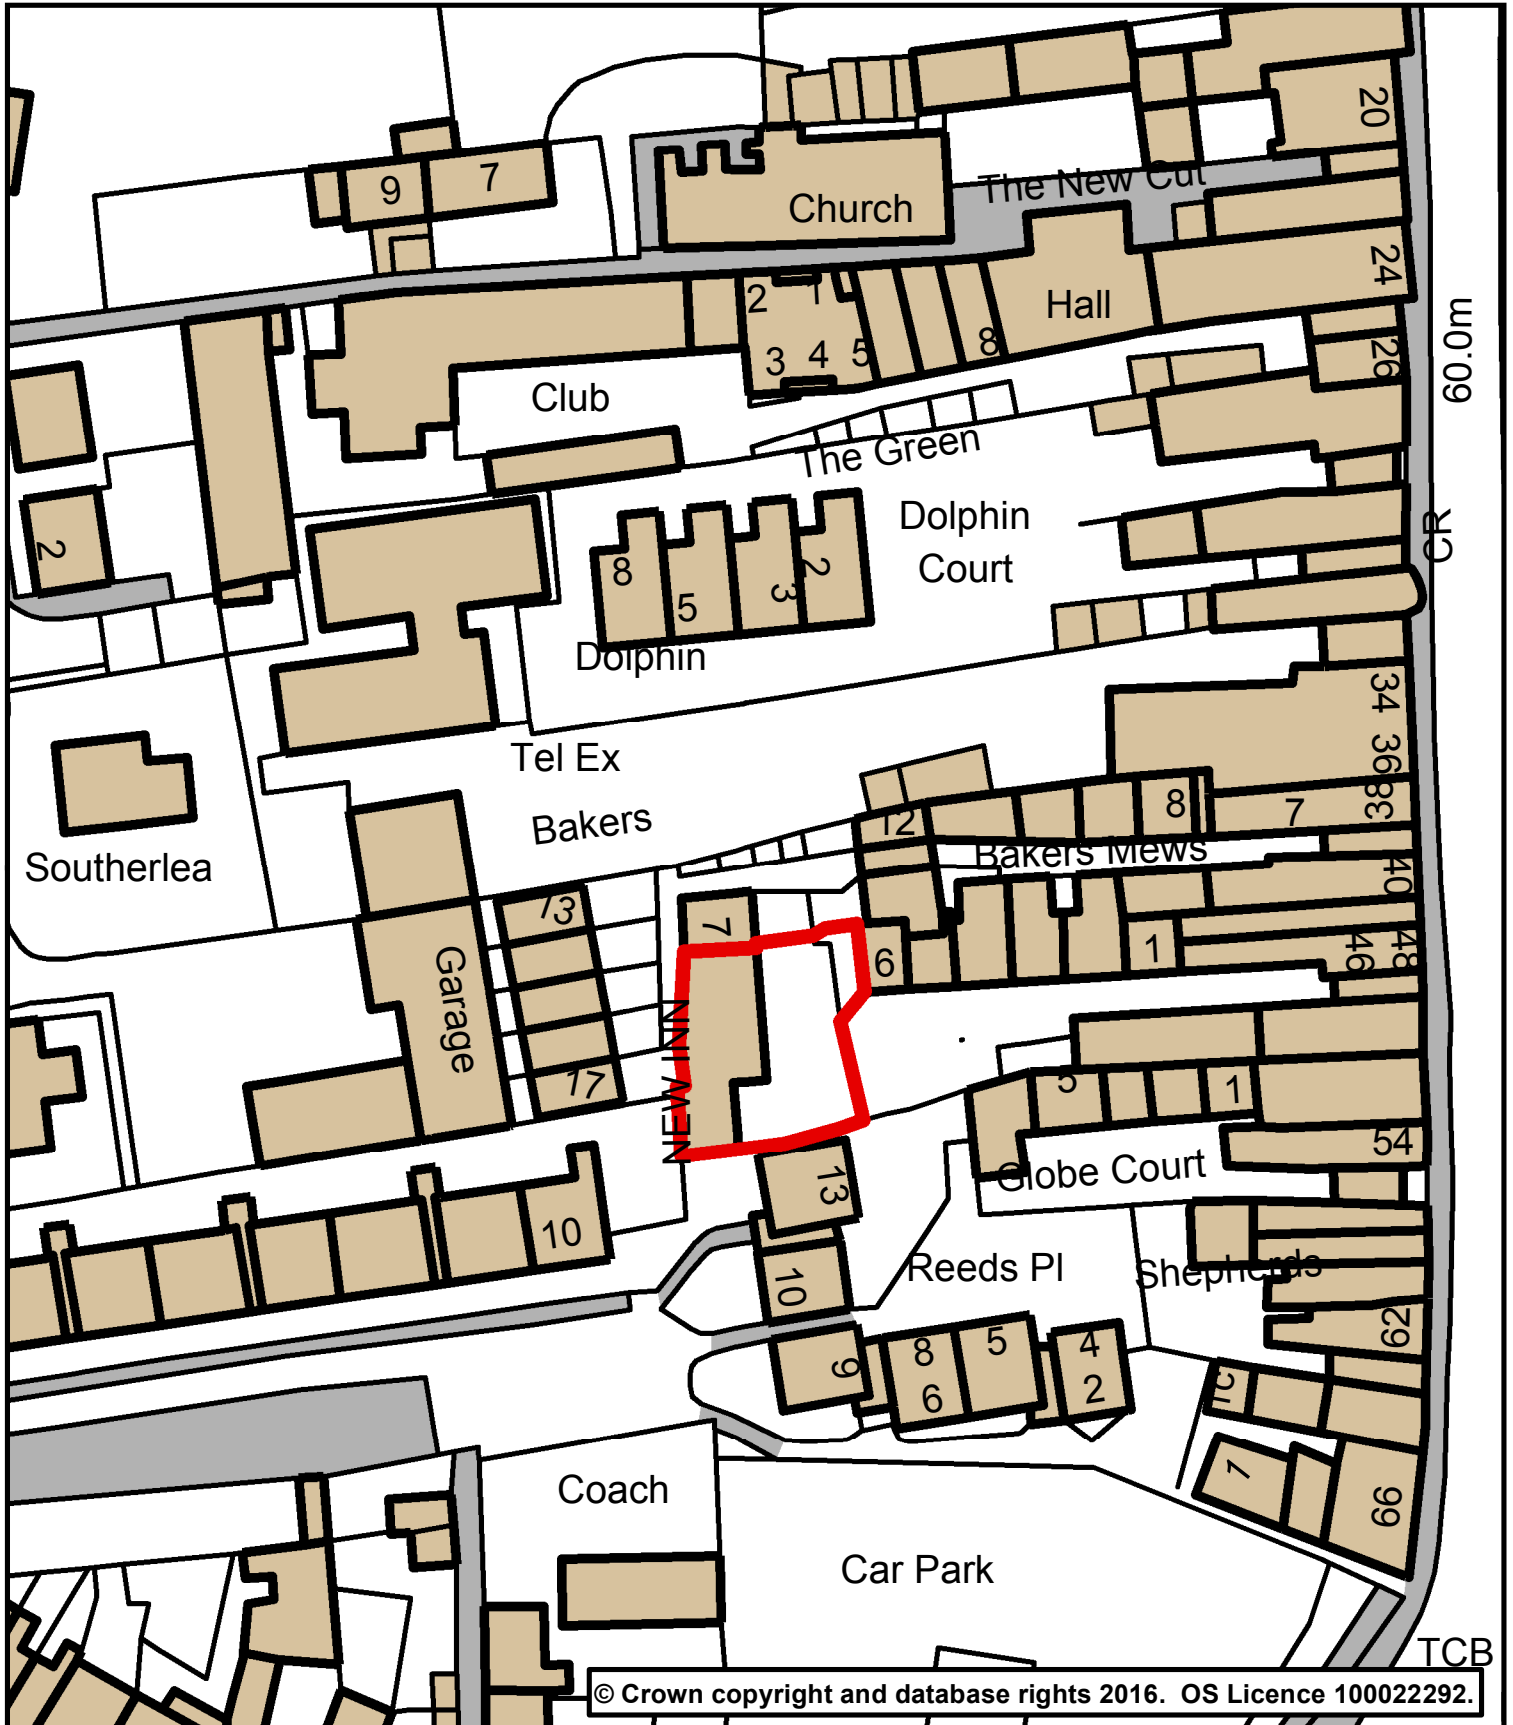

© Crown copyright and database rights 2016. OS Licence 100022292.

Scale	1:681 @ A4	Date	12 May 2016
Drg. No.	Rices Cottage, Cullompton	Produced by	