




# Forward Planning

Phoenix House  
Phoenix Lane, Tiverton EX16 6PP

Tel: 01884 255255

Website: [www.middevon.gov.uk](http://www.middevon.gov.uk)

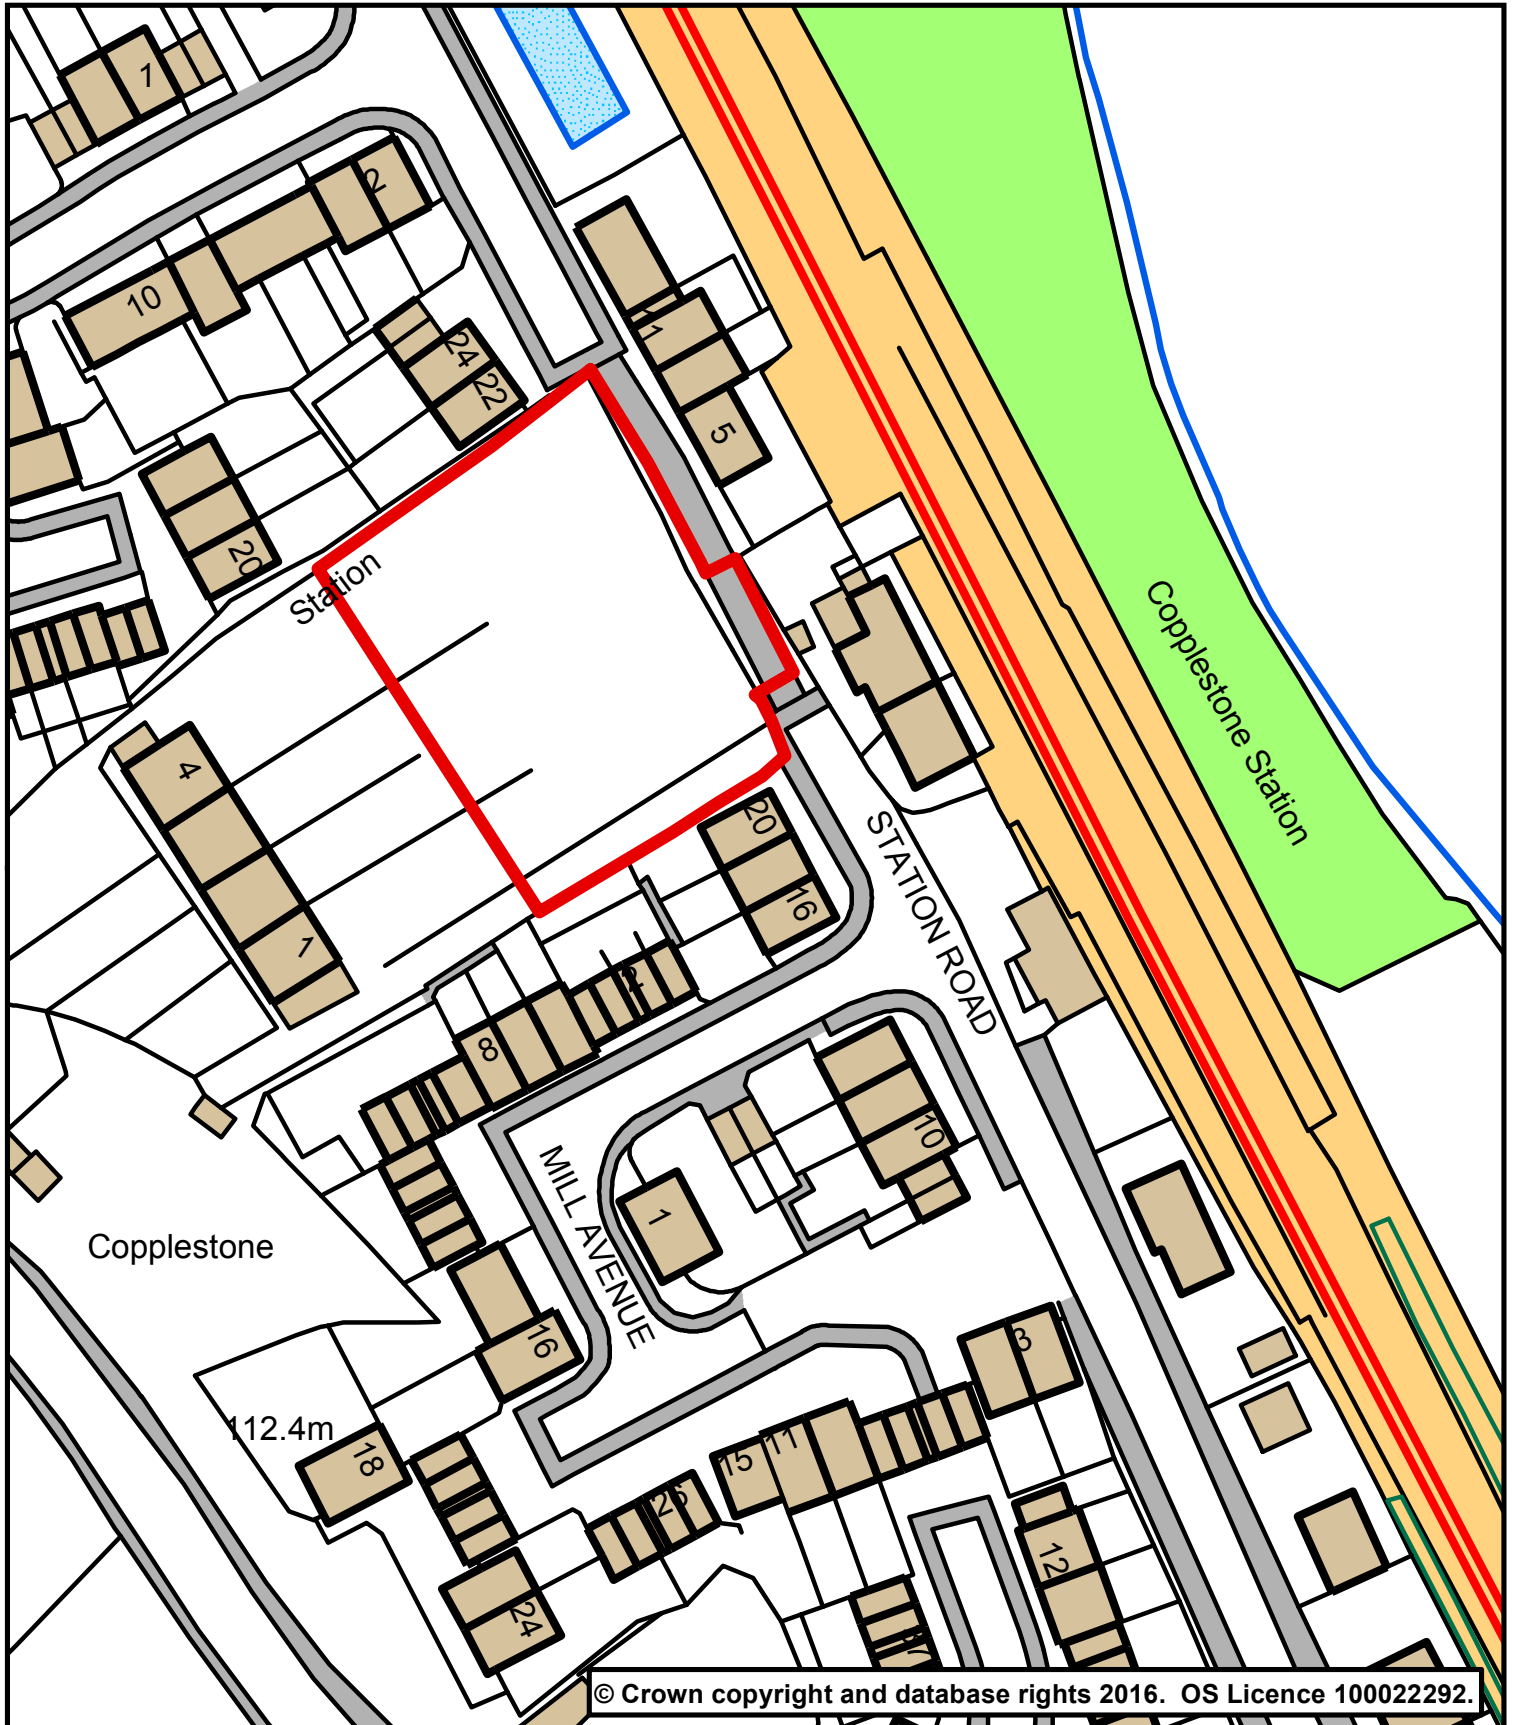

Scale 1:800 @ A4

Date 27 June 2016

Drg. No. Land Rear of 1 - 4 Station Terrace, Coplestone