




Forward Planning

Phoenix House
Phoenix Lane, Tiverton EX16 6PP

Tel: 01884 255255

Website: www.middevon.gov.uk

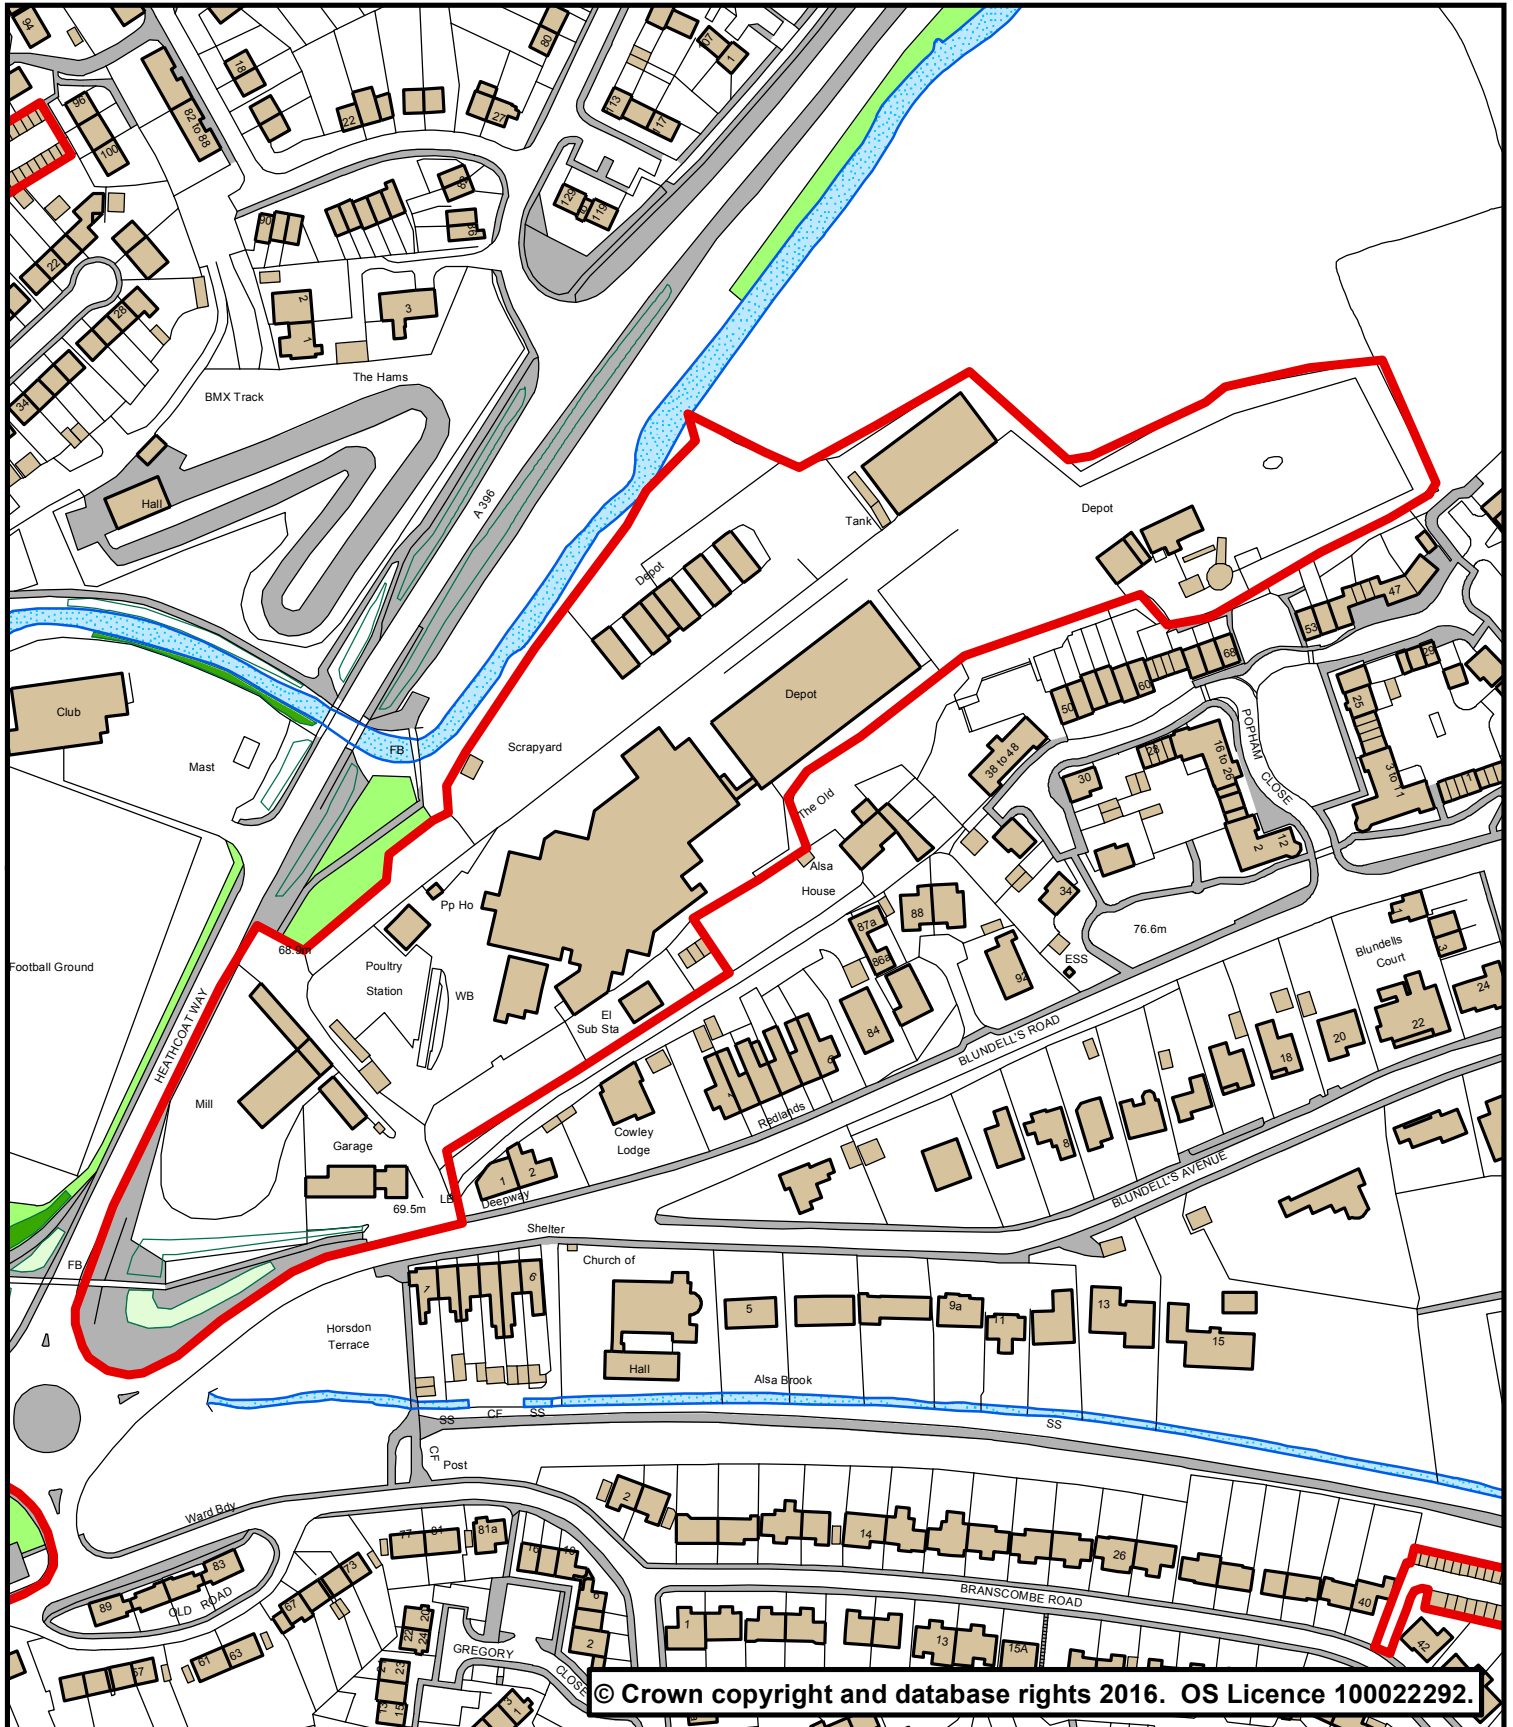

Scale	1:2,222 @ A4	Date	27 June 2016
Drg. No.	Land Between Blundells School & River Lowman		