


Forward Planning

Phoenix House
Phoenix Lane, Tiverton EX16 6PP

Tel: 01884 255255

Website: www.middevon.gov.uk

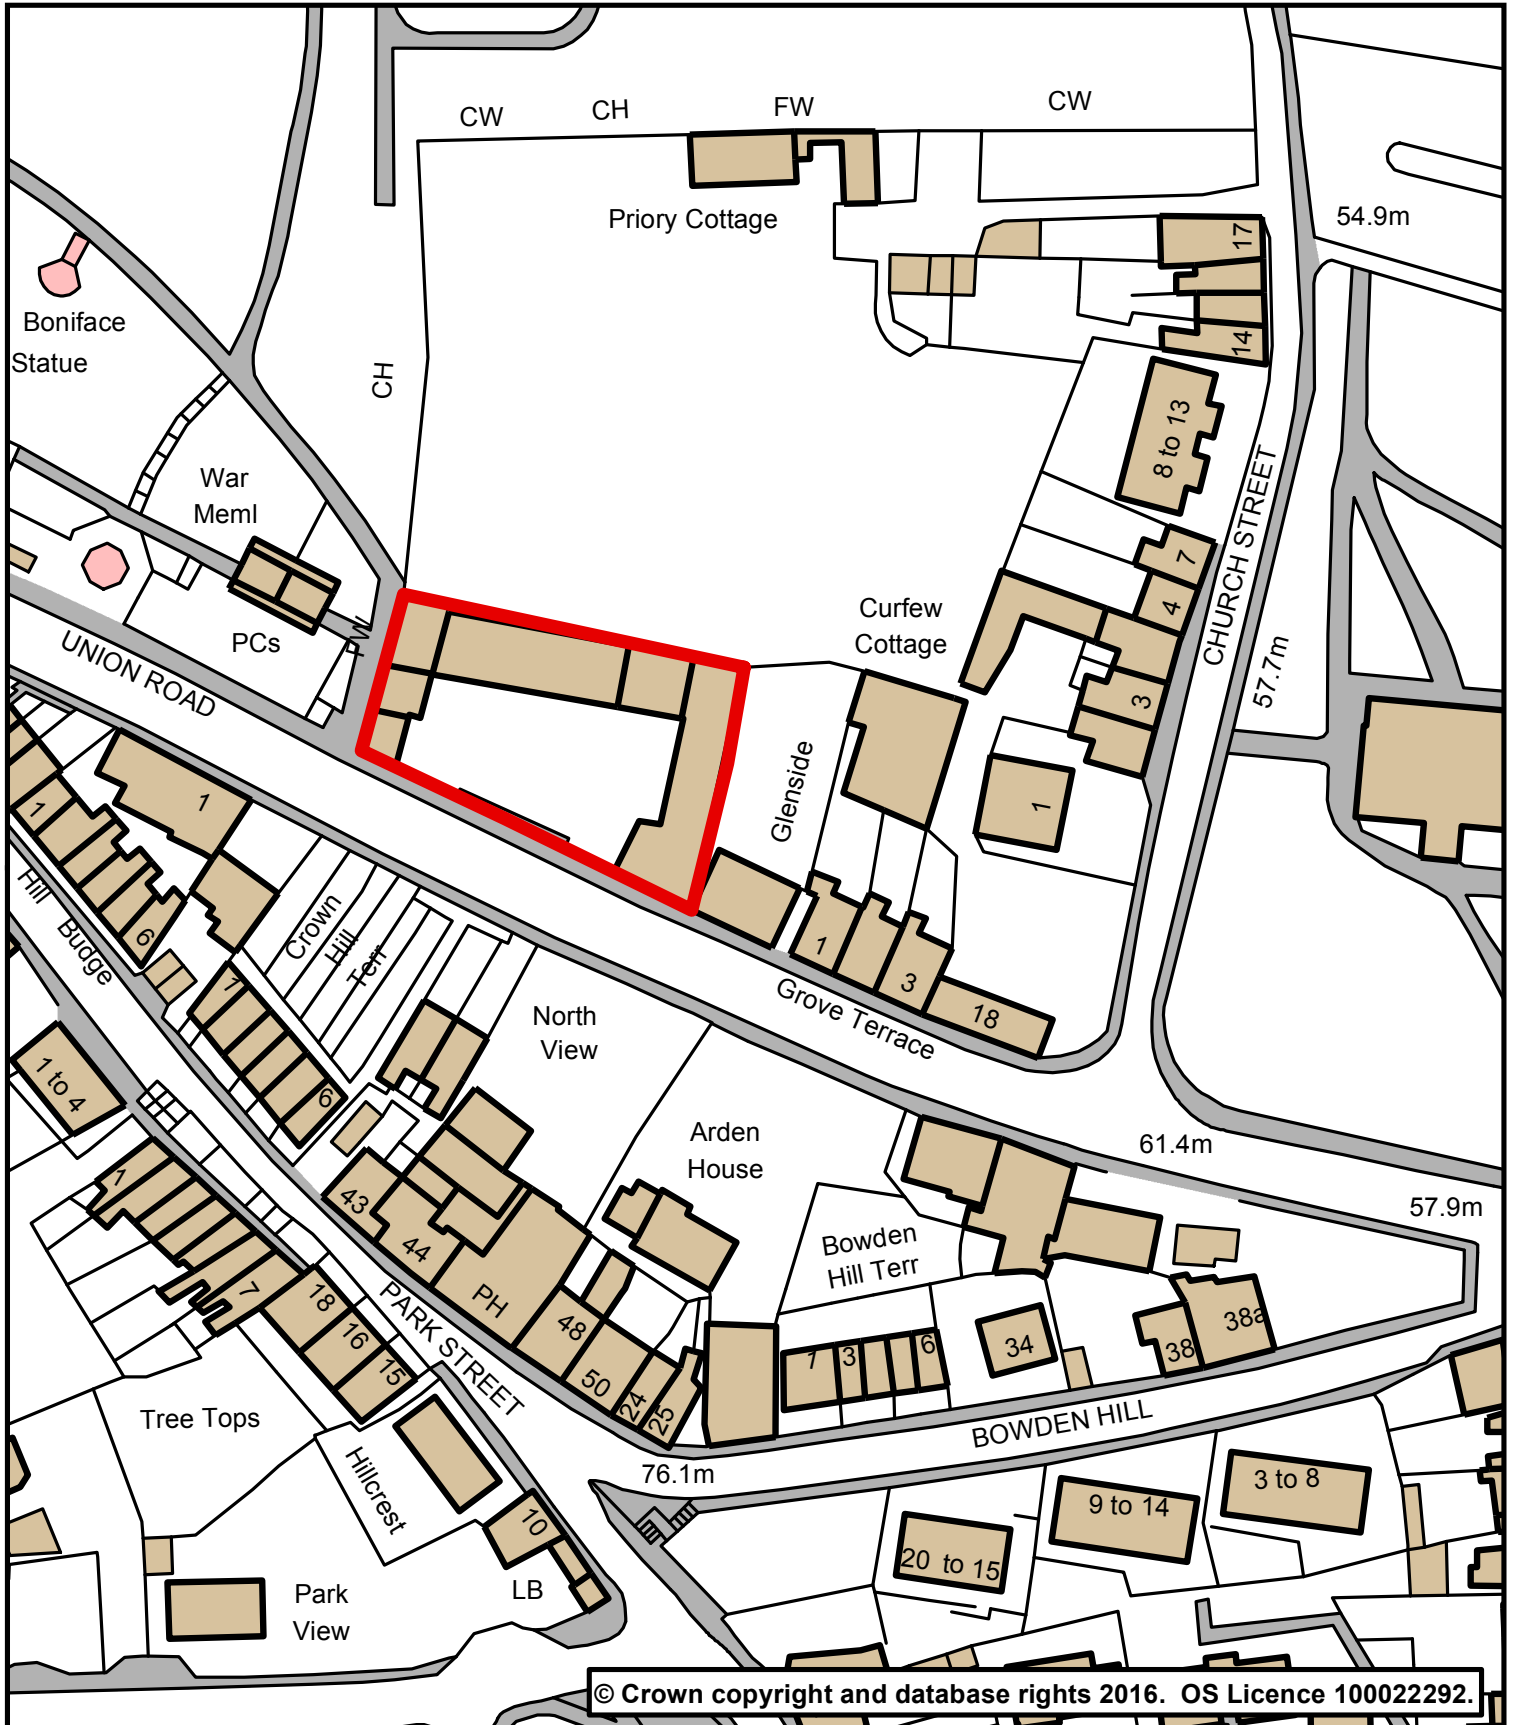

Scale 1:1,000 @ A4

Date 27 June 2016

Drg. No. The Bike Shed, Cridton