




Forward Planning

Phoenix House
Phoenix Lane, Tiverton EX16 6PP

Tel: 01884 255255

Website: www.middevon.gov.uk

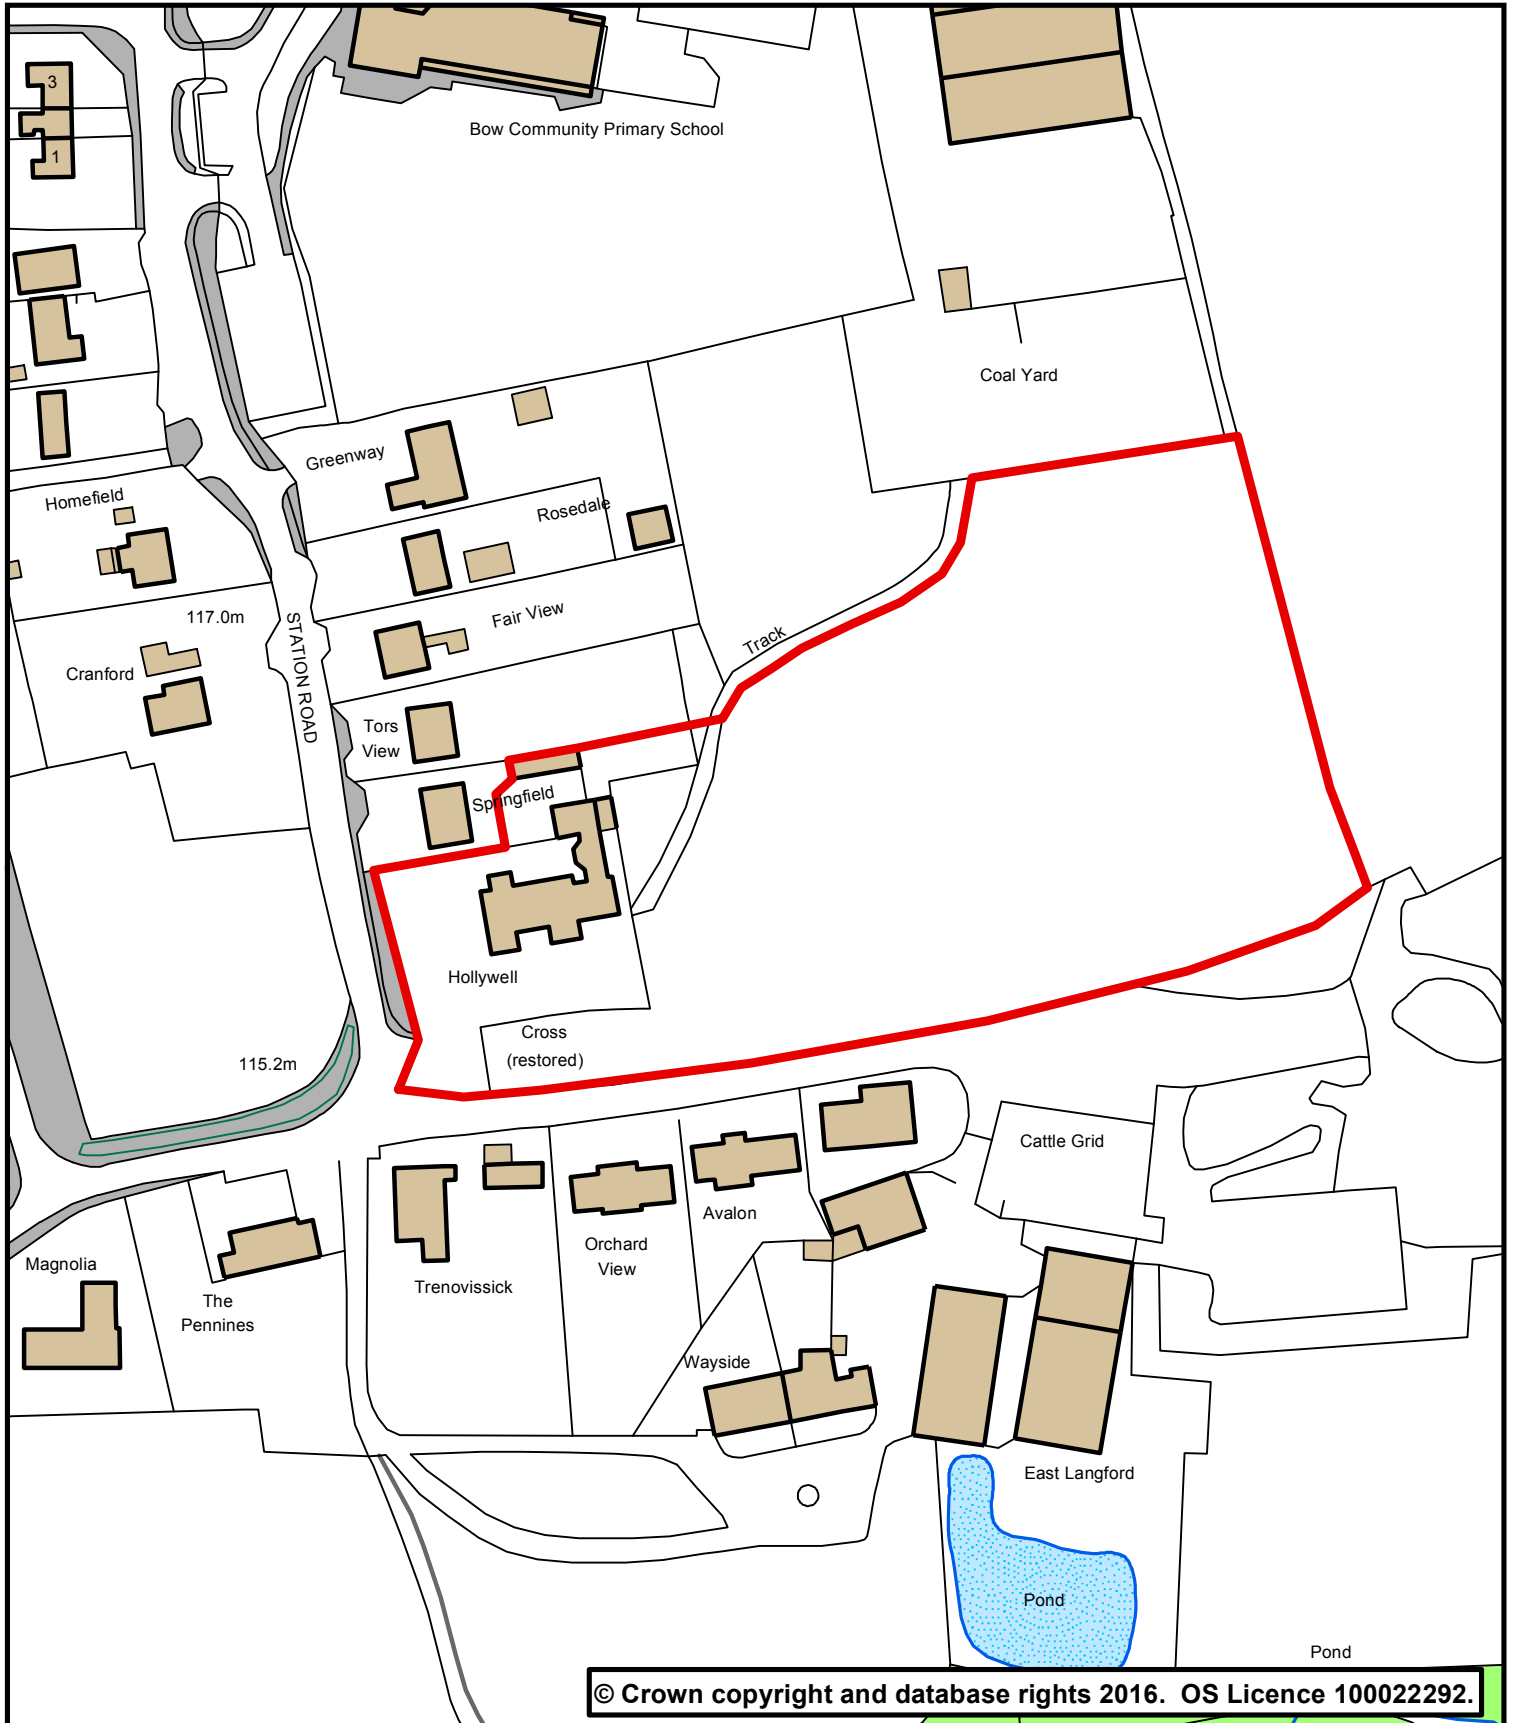

© Crown copyright and database rights 2016. OS Licence 100022292.

Scale 1:1,500 @ A4

Date 27 June 2016

Drg. No. East Langford Farm, Bow