




# Forward Planning

Phoenix House  
Phoenix Lane, Tiverton EX16 6PP

Tel: 01884 255255

Website: [www.middevon.gov.uk](http://www.middevon.gov.uk)

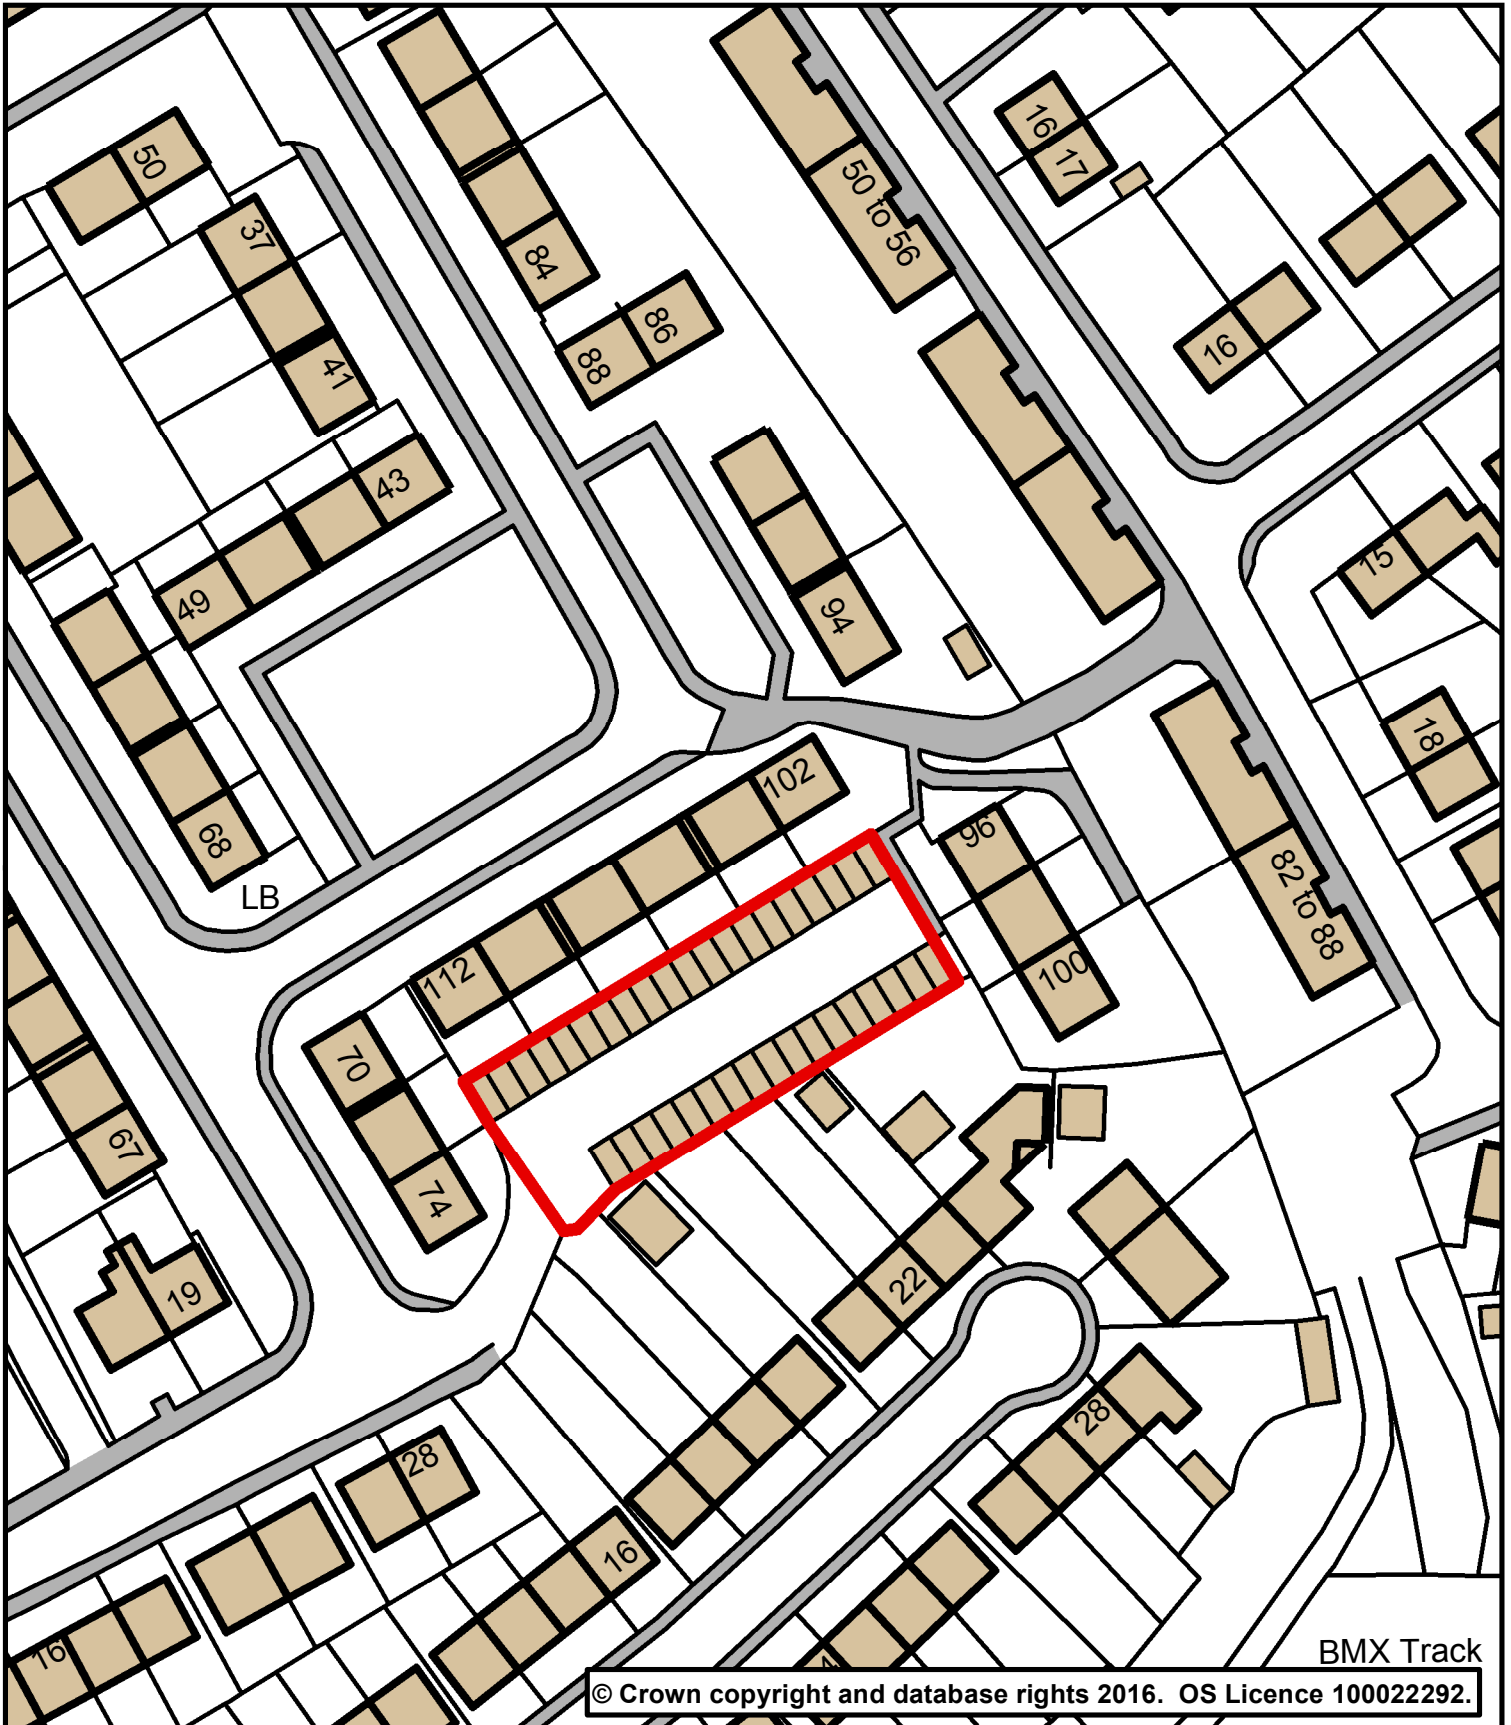

© Crown copyright and database rights 2016. OS Licence 100022292.

|          |                       |             |             |
|----------|-----------------------|-------------|-------------|
| Scale    | 1:800 @ A4            | Date        | 12 May 2016 |
| Drg. No. | Watery Lane, Tiverton | Produced by |             |