


GMS

**Phoenix House
Phoenix Lane, Tiverton EX16 6PP**

Tel: 01884 255255

Website: www.middevon.gov.uk

**Mid
Devon**
DISTRICT COUNCIL

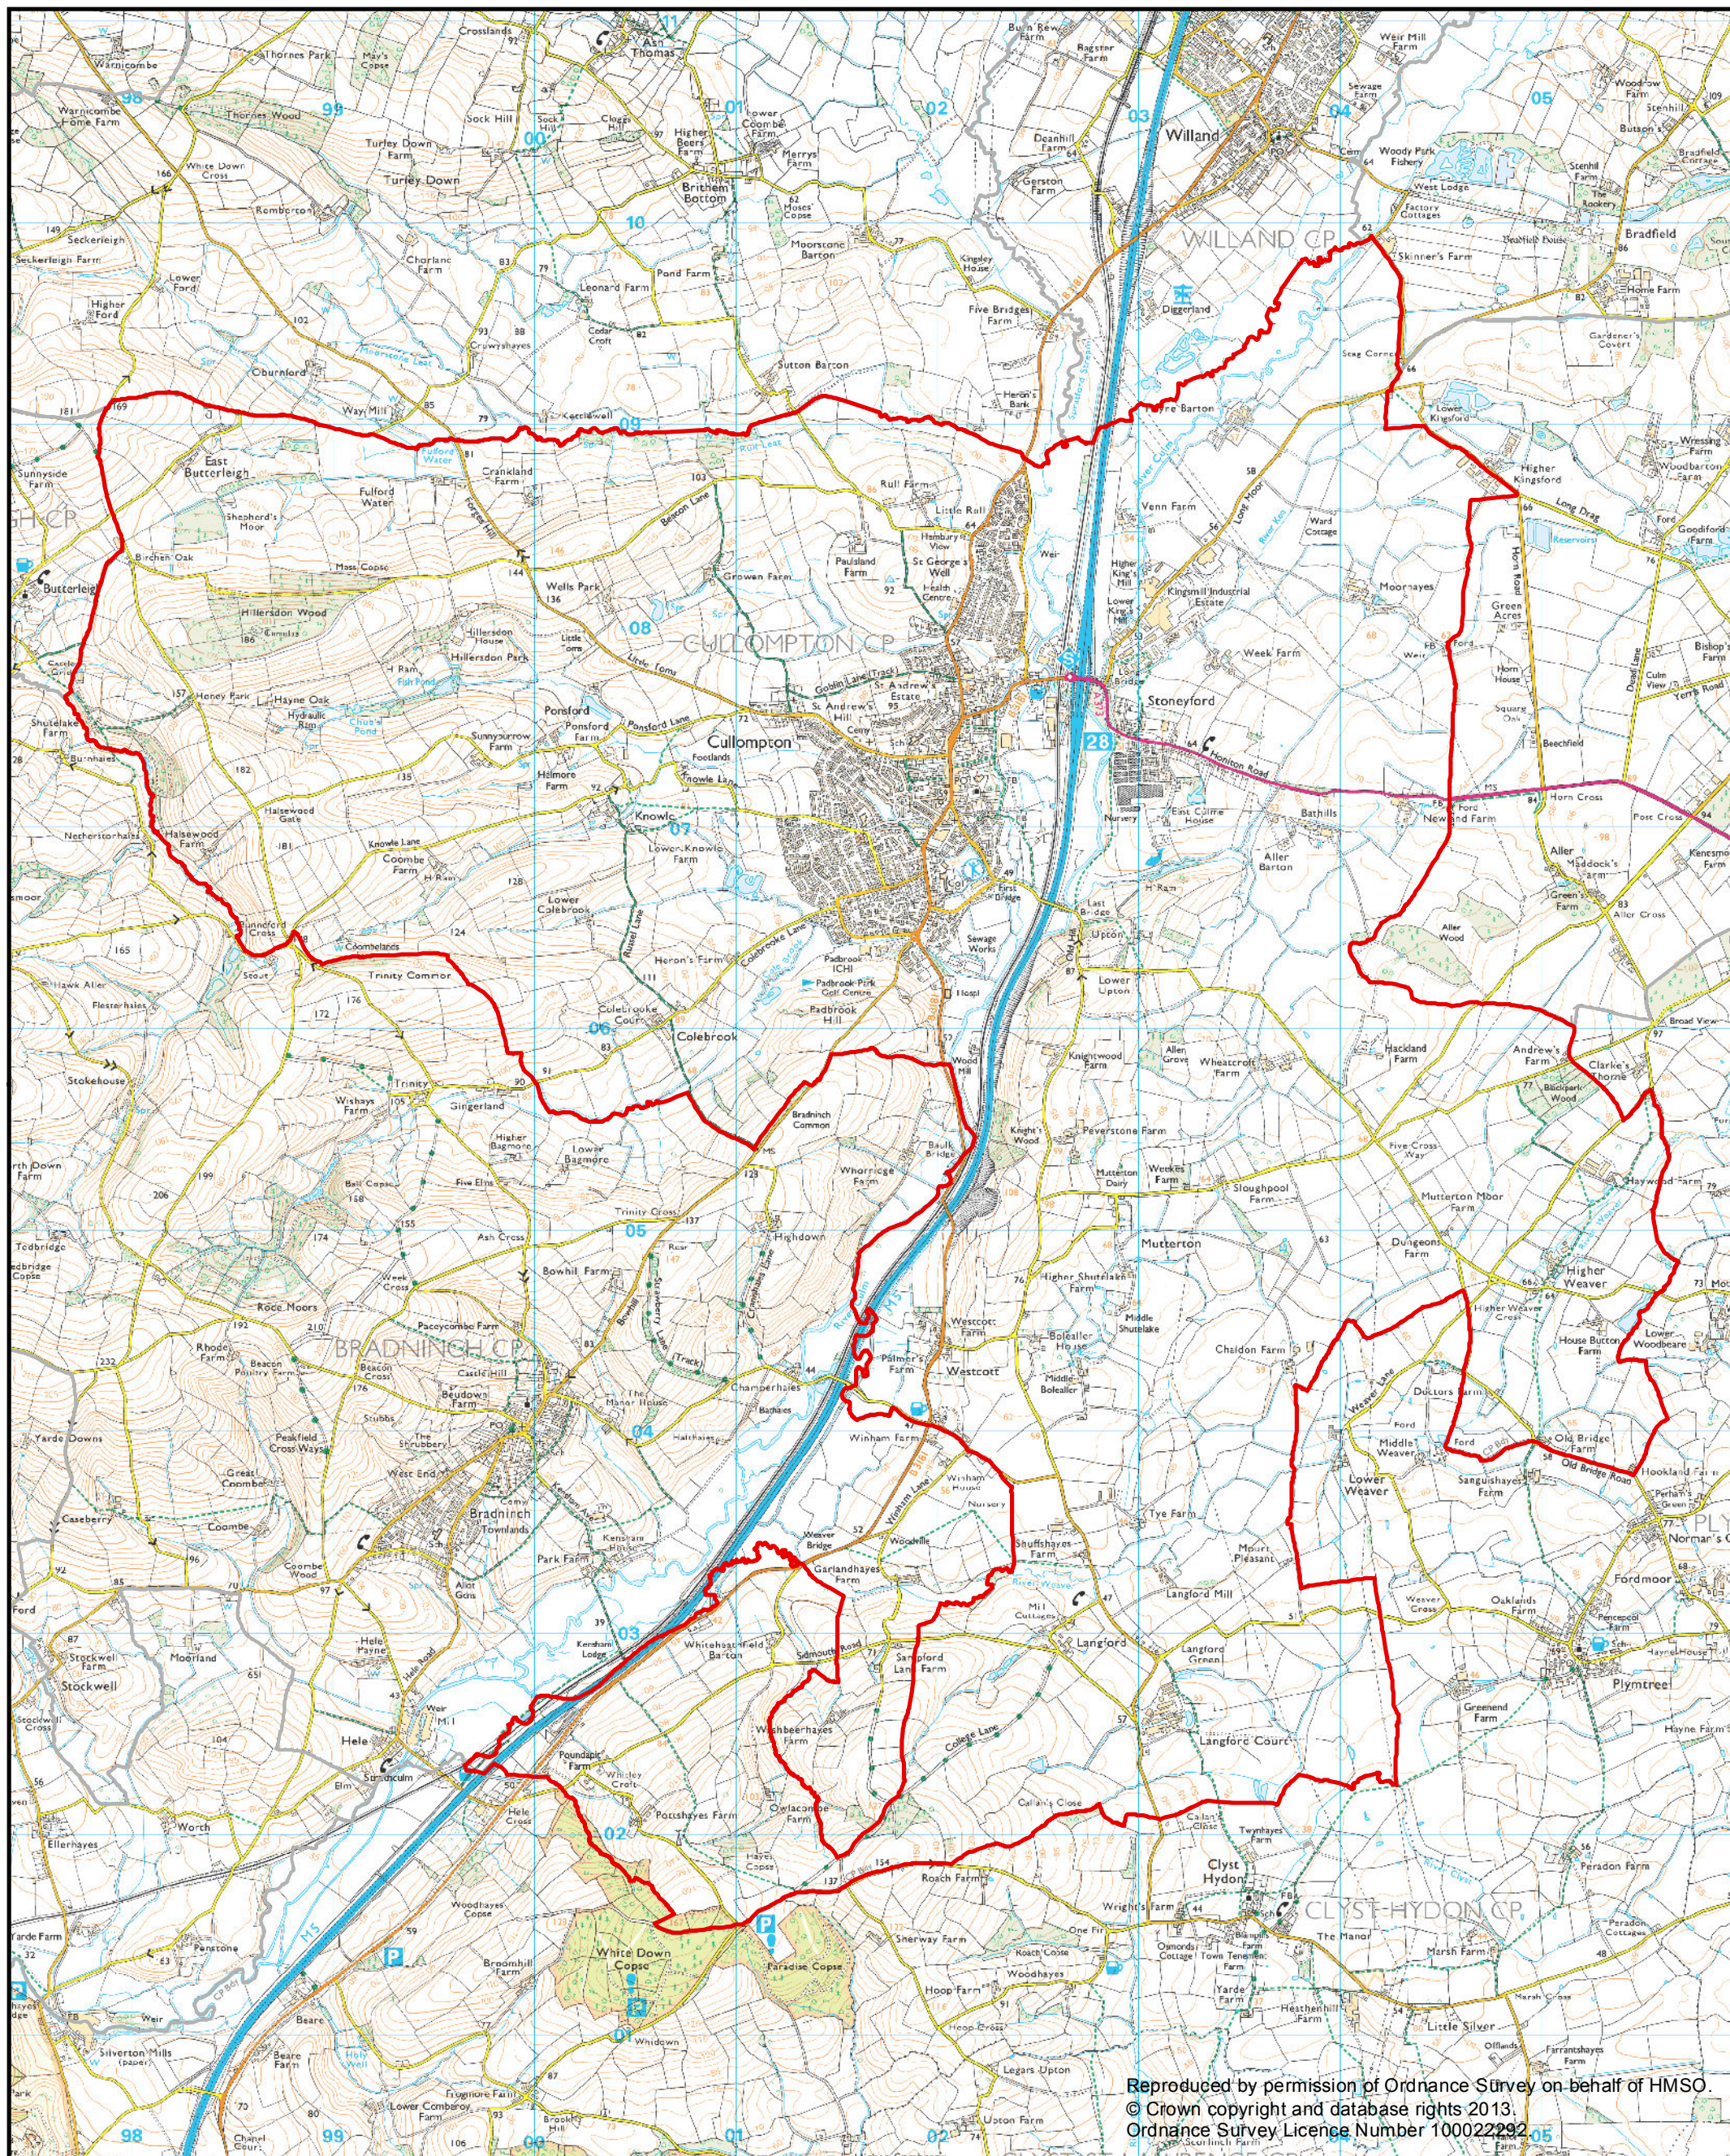

Reproduced by permission of Ordnance Survey on behalf of HMSO.
© Crown copyright and database rights 2013.
Ordnance Survey Licence Number 100022292

Scale not to scale

Date 8/02/2013

Title

Drg. No. Cullompton_A3

Produced by J Ross

Cullompton Parish