




Phoenix House  
Phoenix Lane, Tiverton EX16 6PP

Tel: 01884 255255  
Website: www.middevon.gov.uk

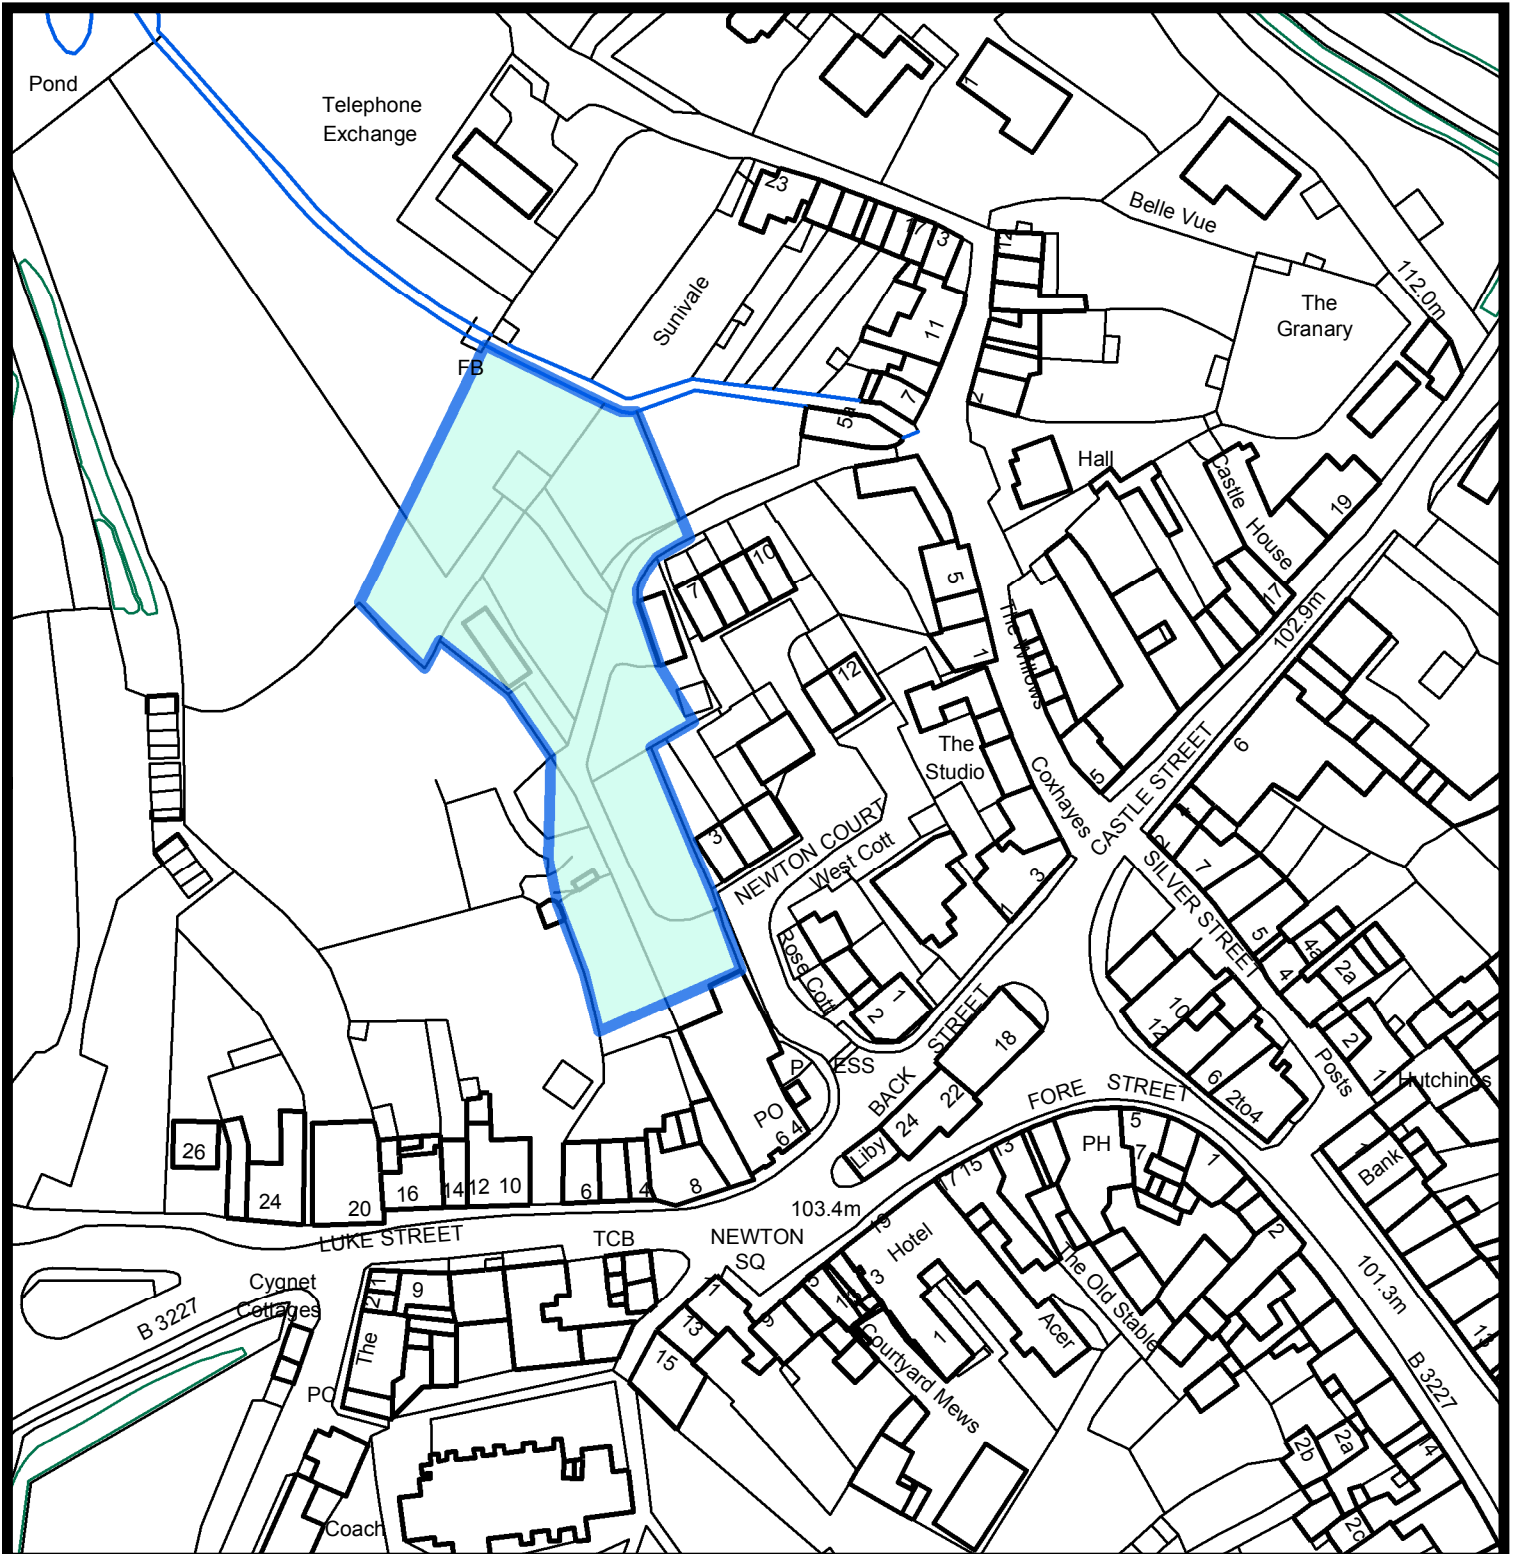

**Mid Devon Brownfield Register  
MDDC/BF003 Newton Square, Bampton**

Scale 1:1250 @ A4

Date 06/12/2017

Drg. No. 11\_00037\_CONV

Produced by AB (Forward Planning)

This map is based upon Ordnance Survey material with the permission of Ordnance Survey on behalf of the Controller of Her Majesty's Stationery Office. © Crown copyright. Unauthorised reproduction infringes Crown copyright and may lead to prosecution or civil proceedings. Licence No. 100022292 (2011)