




**Phoenix House**  
**Phoenix Lane, Tiverton EX16 6PP**

**Tel: 01884 255255**  
**Website: www.middevon.gov.uk**

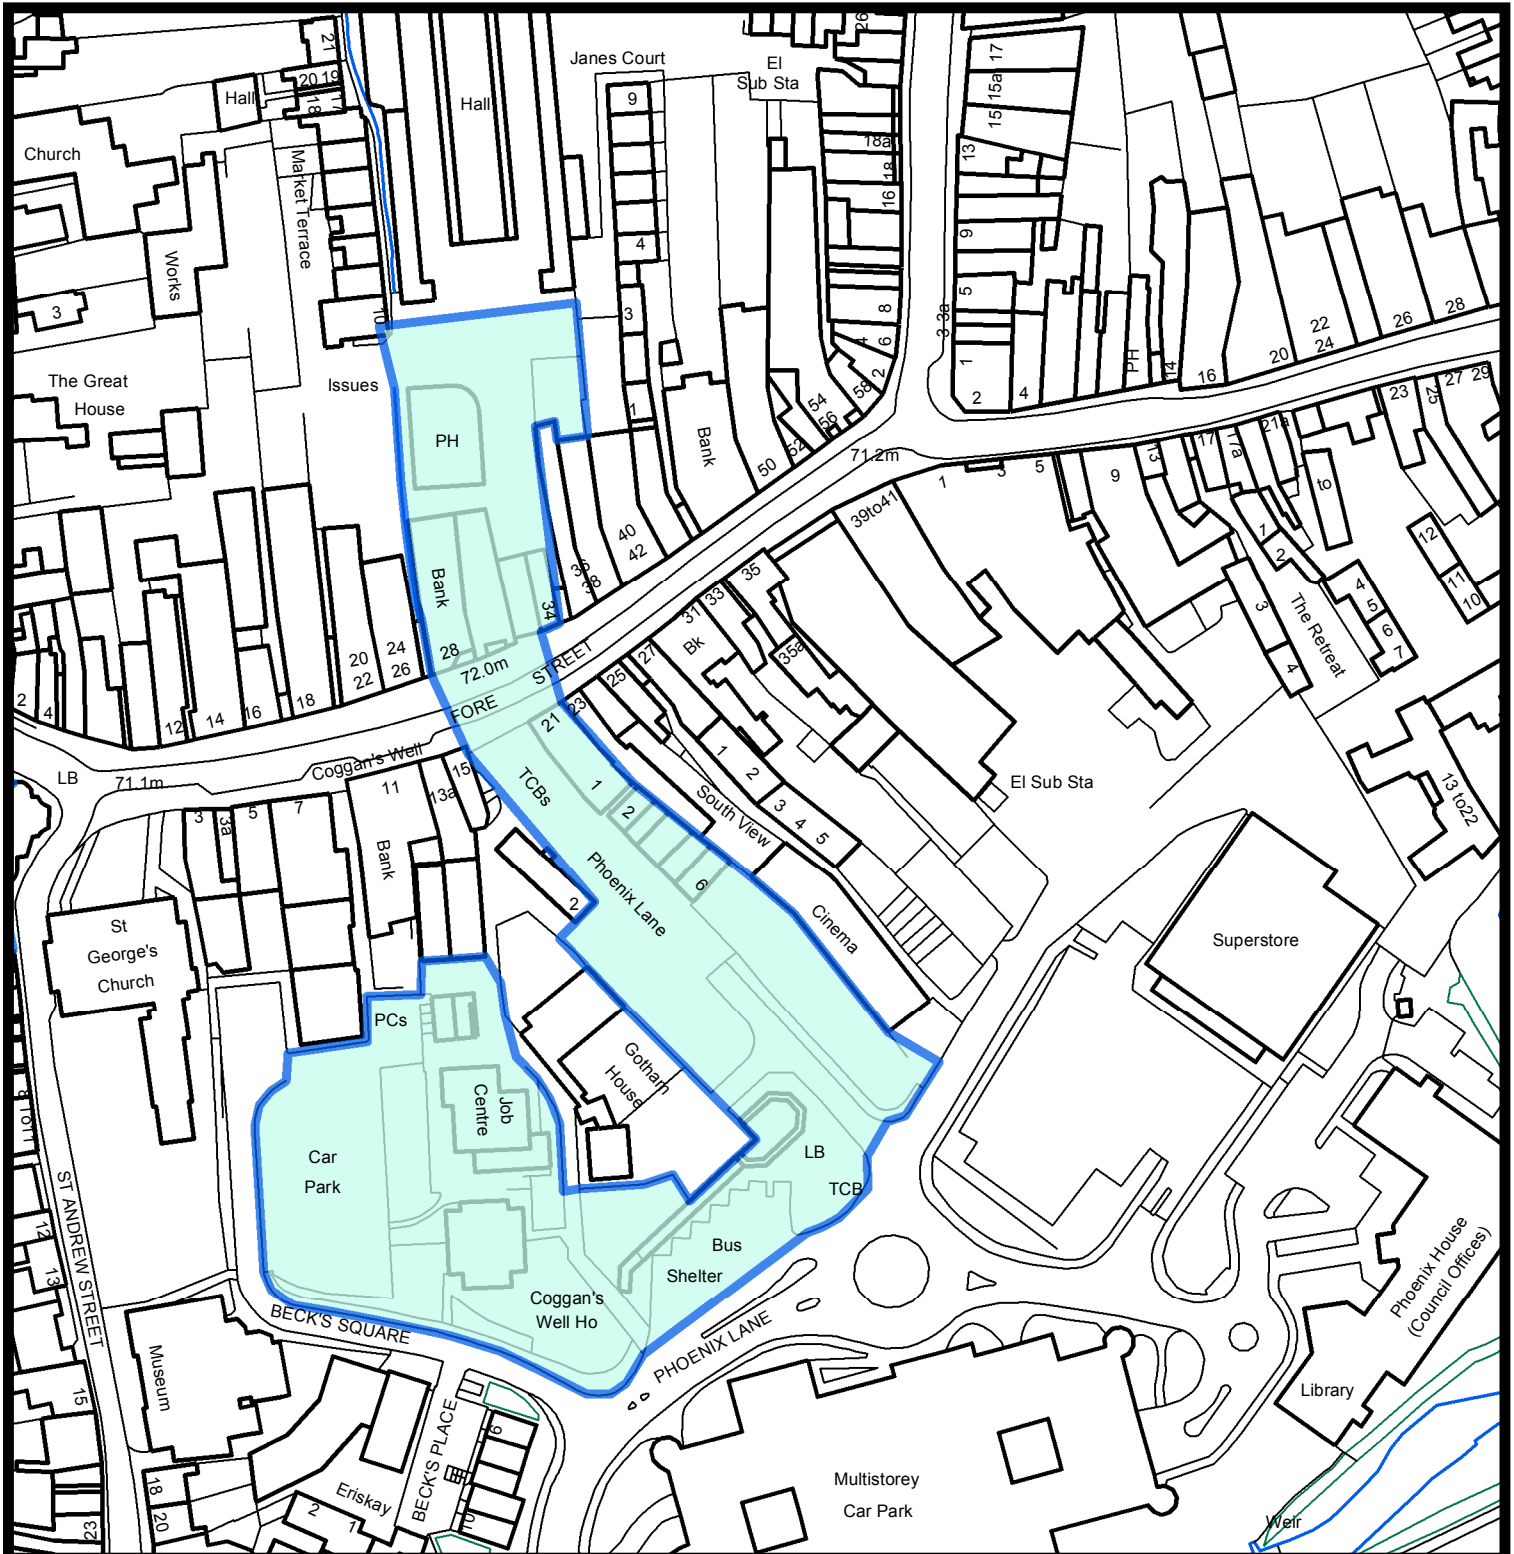

**Mid Devon Brownfield Register**  
**MDDC/BF004 Phoenix Lane, Tiverton**

Scale 1:1250 @ A4

Date 06/12/2017

Drg. No. 11\_00037\_CONV

Produced by AB (Forward Planning)

This map is based upon Ordnance Survey material with the permission of Ordnance Survey on behalf of the Controller of Her Majesty's Stationery Office. © Crown copyright. Unauthorised reproduction infringes Crown copyright and may lead to prosecution or civil proceedings. Licence No. 100022292 (2011)