




Phoenix House
Phoenix Lane, Tiverton EX16 6PP

Tel: 01884 255255
Website: www.middevon.gov.uk

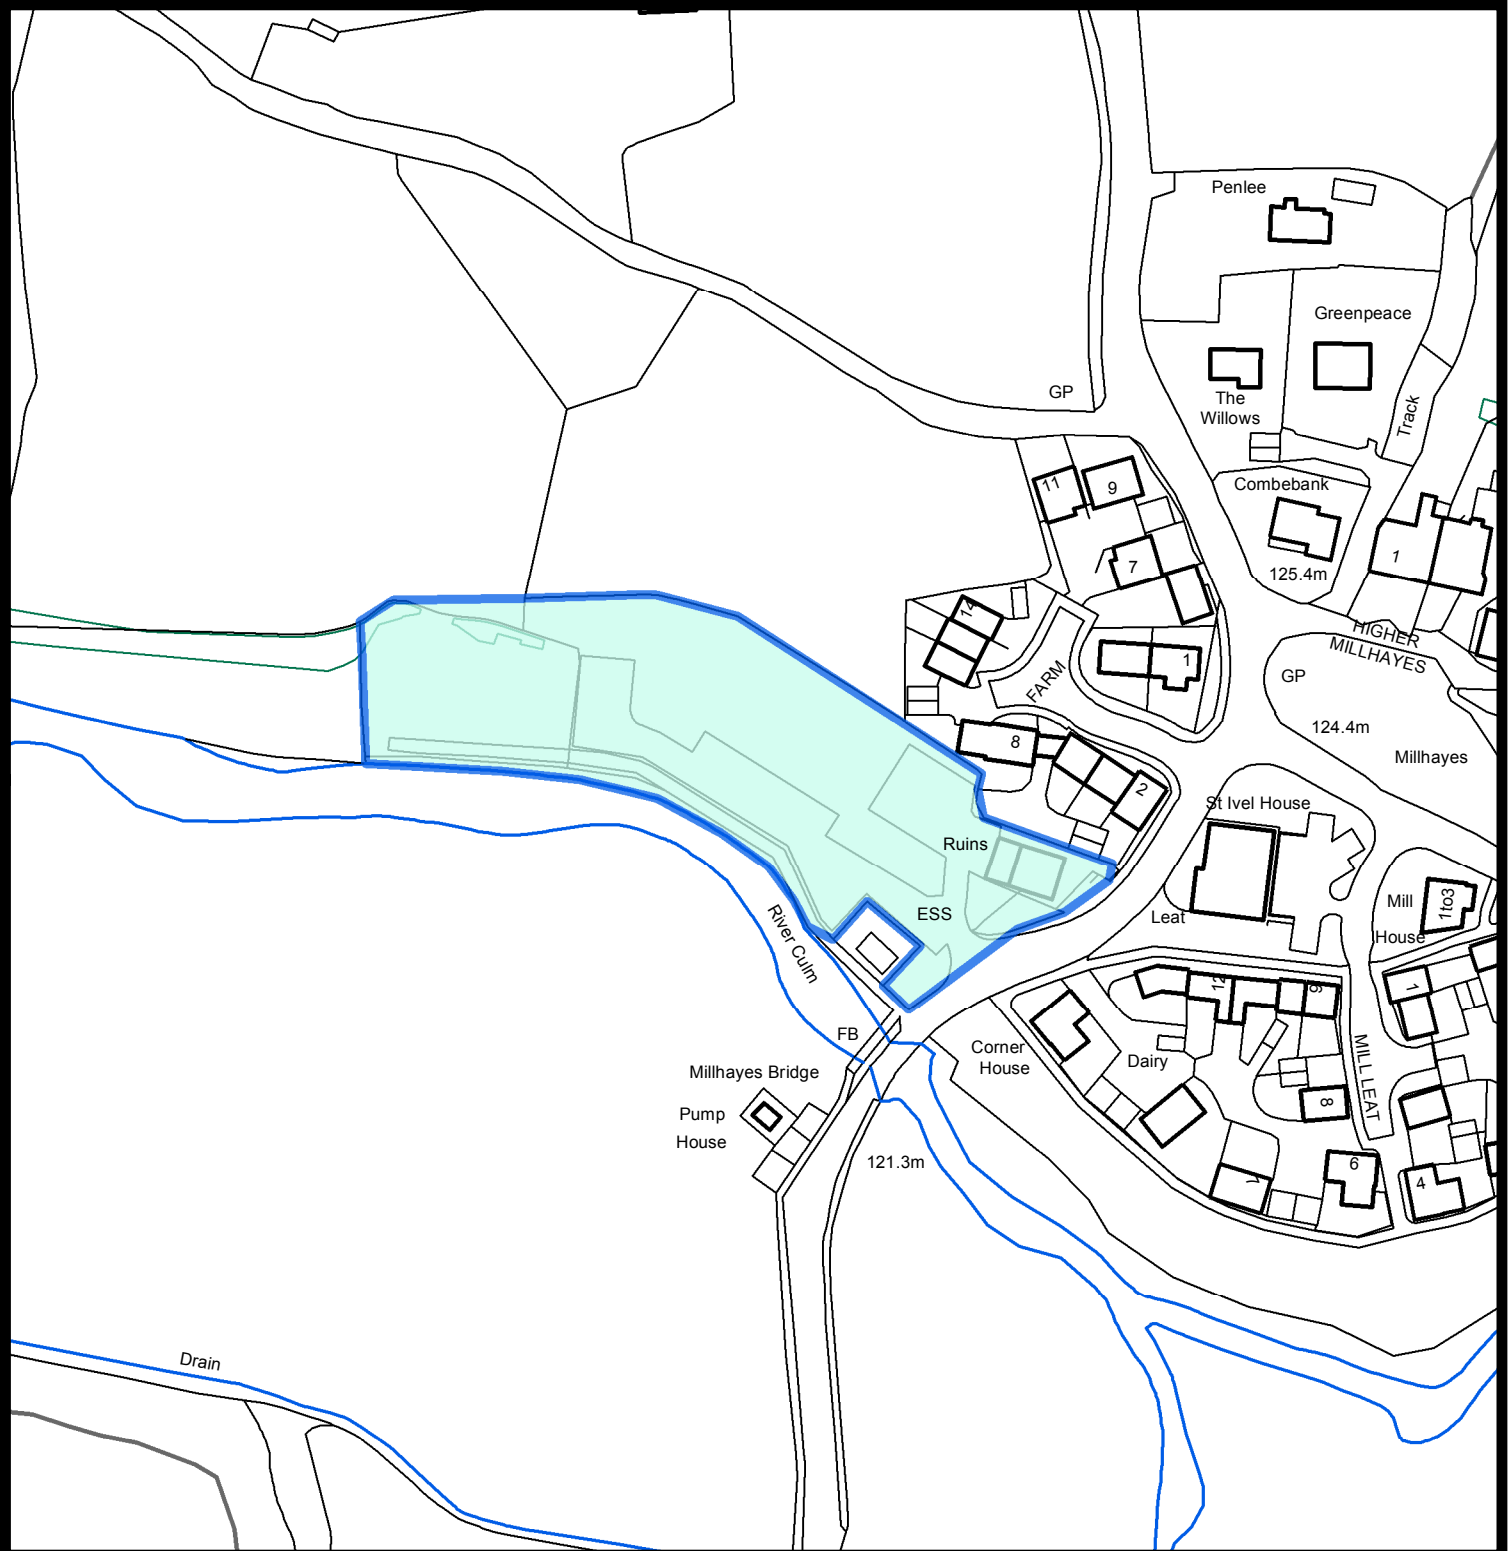

**Mid Devon Brownfield Register
MDDC/BF012 Former St Ivel Site, Station Road, Hemyock**

Scale 1:1250 @ A4

Date 06/12/2017

Drg. No. 11_00037_CONV

Produced by AB (Forward Planning)