




Phoenix House  
Phoenix Lane, Tiverton EX16 6PP

Tel: 01884 255255  
Website: [www.middevon.gov.uk](http://www.middevon.gov.uk)

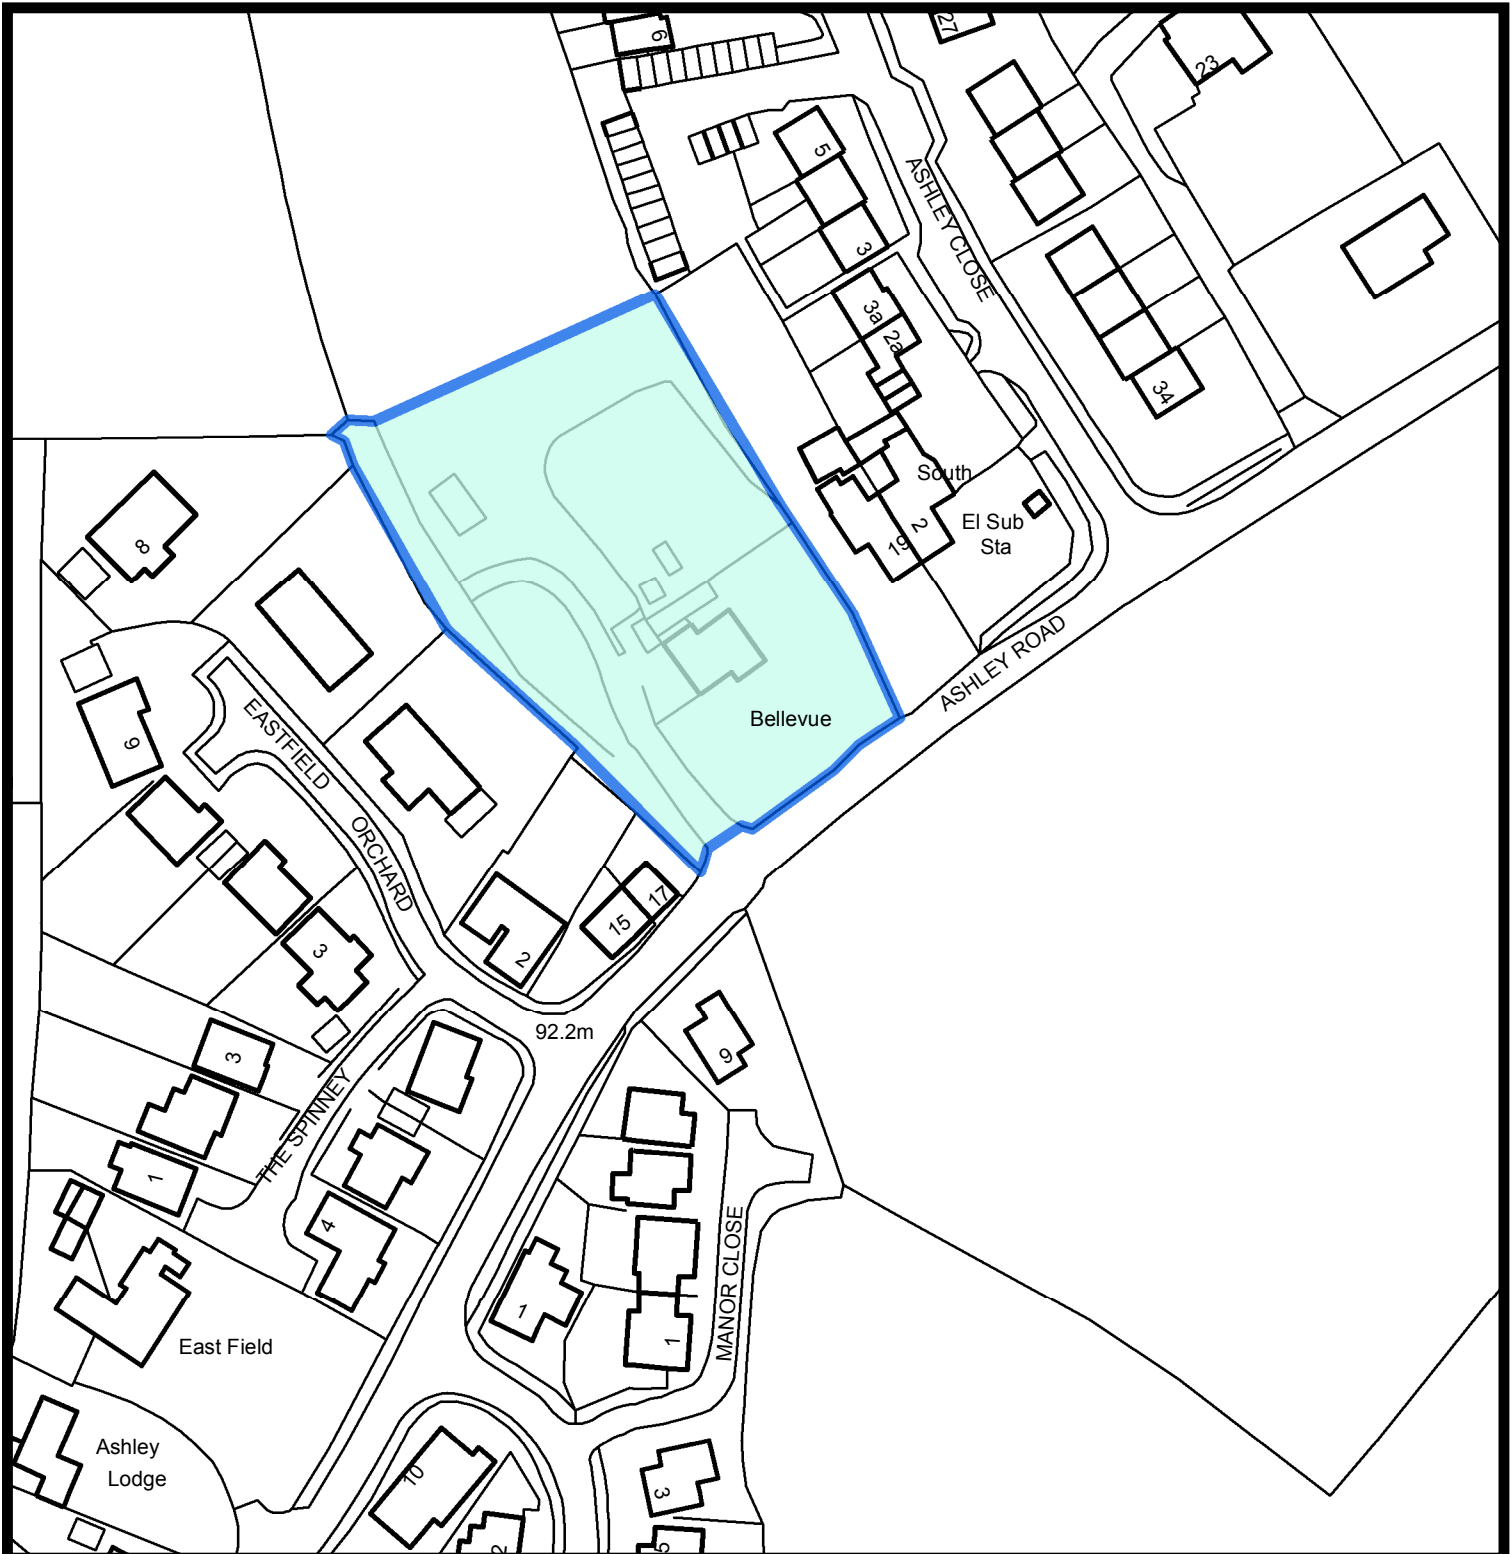

**Mid Devon Brownfield Register**  
**MDDC/BF014 Belle View, Ashley Road, Uffculme**

Scale 1:1250 @ A4

Date 06/12/2017

Drg. No. 11\_00037\_CONV

Produced by AB (Forward Planning)