




Phoenix House
Phoenix Lane, Tiverton EX16 6PP

Tel: 01884 255255
Website: www.middevon.gov.uk

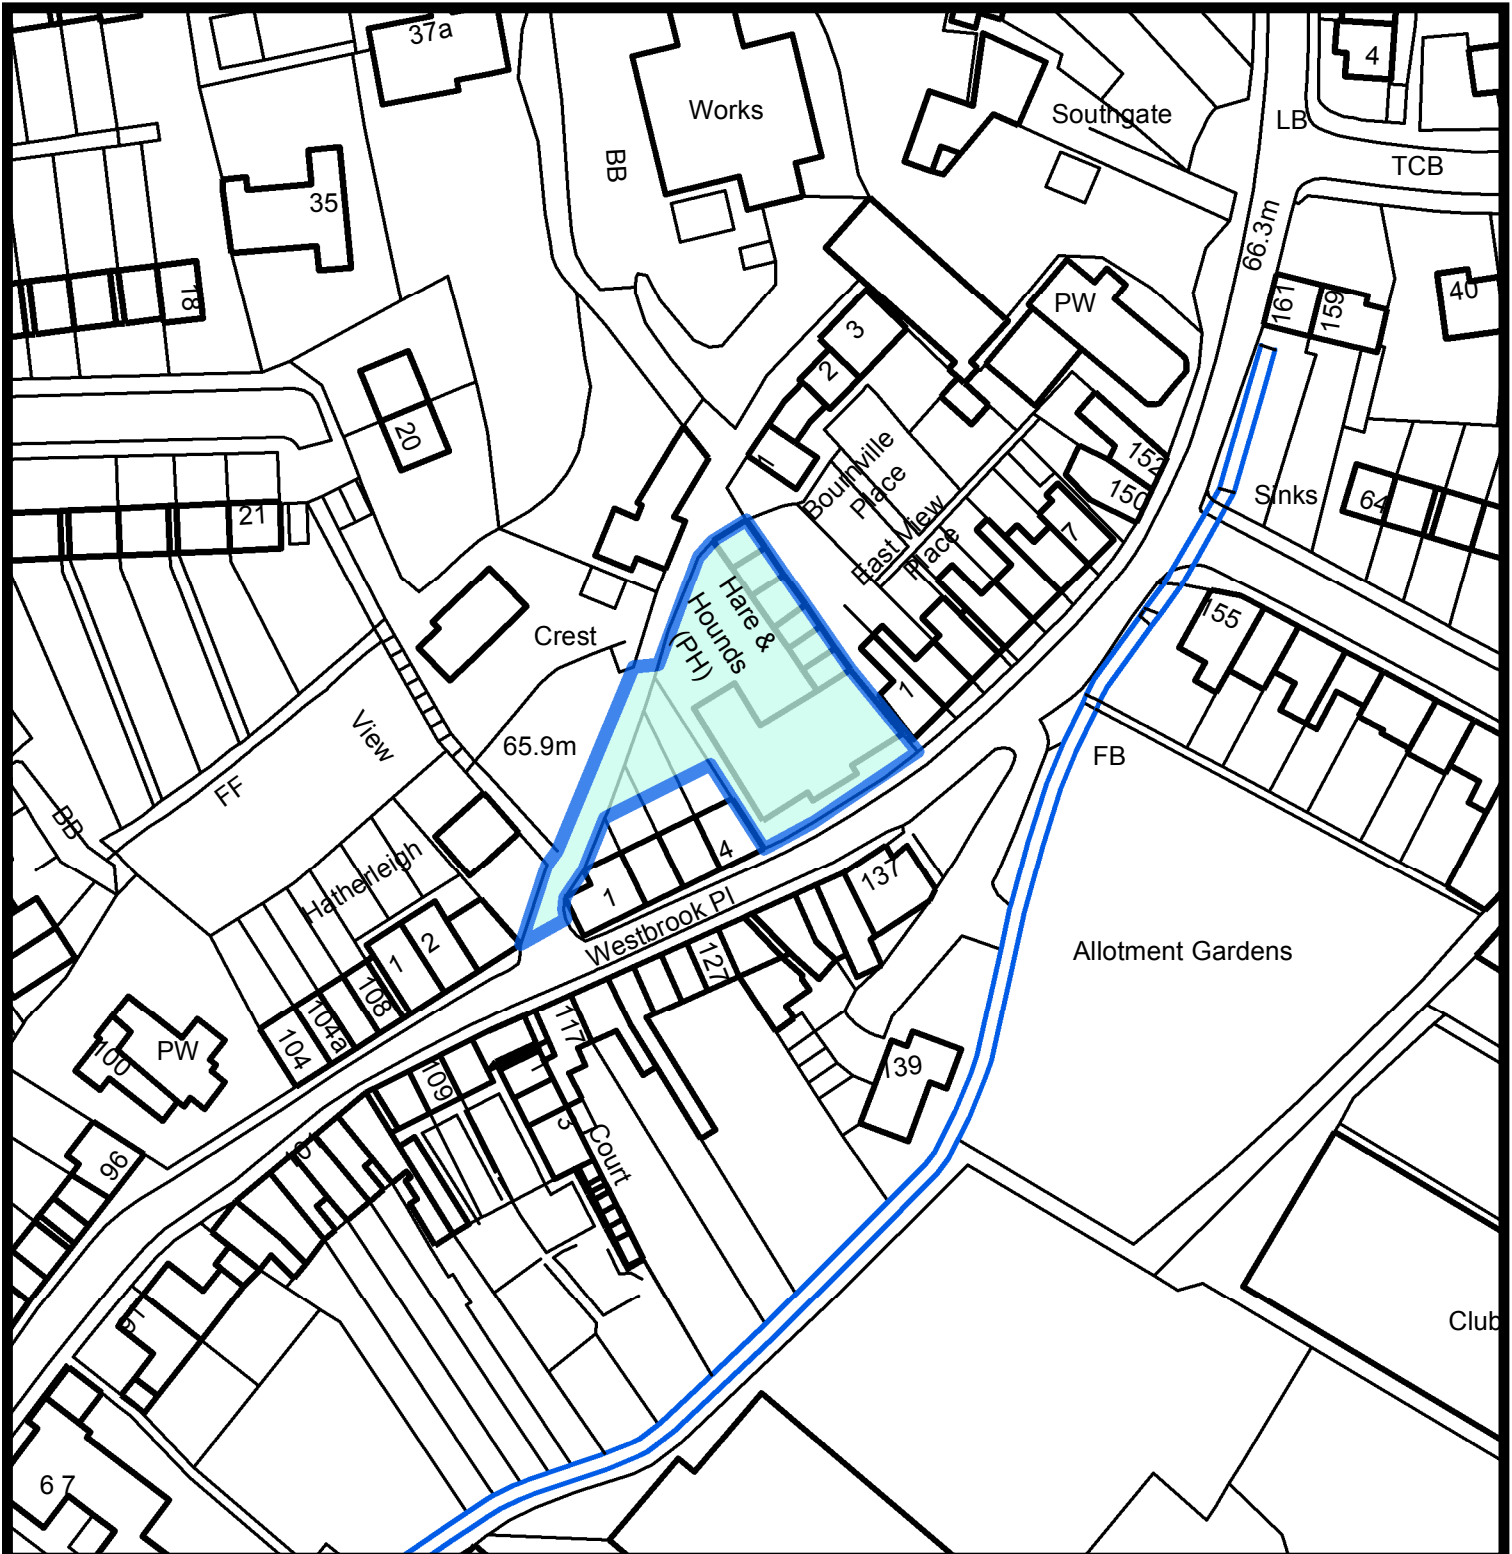

Mid Devon Brownfield Register
MDDC/BF017 Former Hare & Hounds, Tiverton

Scale 1:1250 @ A4

Date 06/12/2017

Drg. No. 11_00037_CONV

Produced by AB (Forward Planning)

This map is based upon Ordnance Survey material with the permission of Ordnance Survey on behalf of the Controller of Her Majesty's Stationery Office. © Crown copyright. Unauthorised reproduction infringes Crown copyright and may lead to prosecution or civil proceedings. Licence No. 100022292 (2011)