


# Community Development & Regeneration

Phoenix House  
Phoenix Lane, Tiverton EX16 6PP

Tel: 01884 255255

Website: [www.middevon.gov.uk](http://www.middevon.gov.uk)

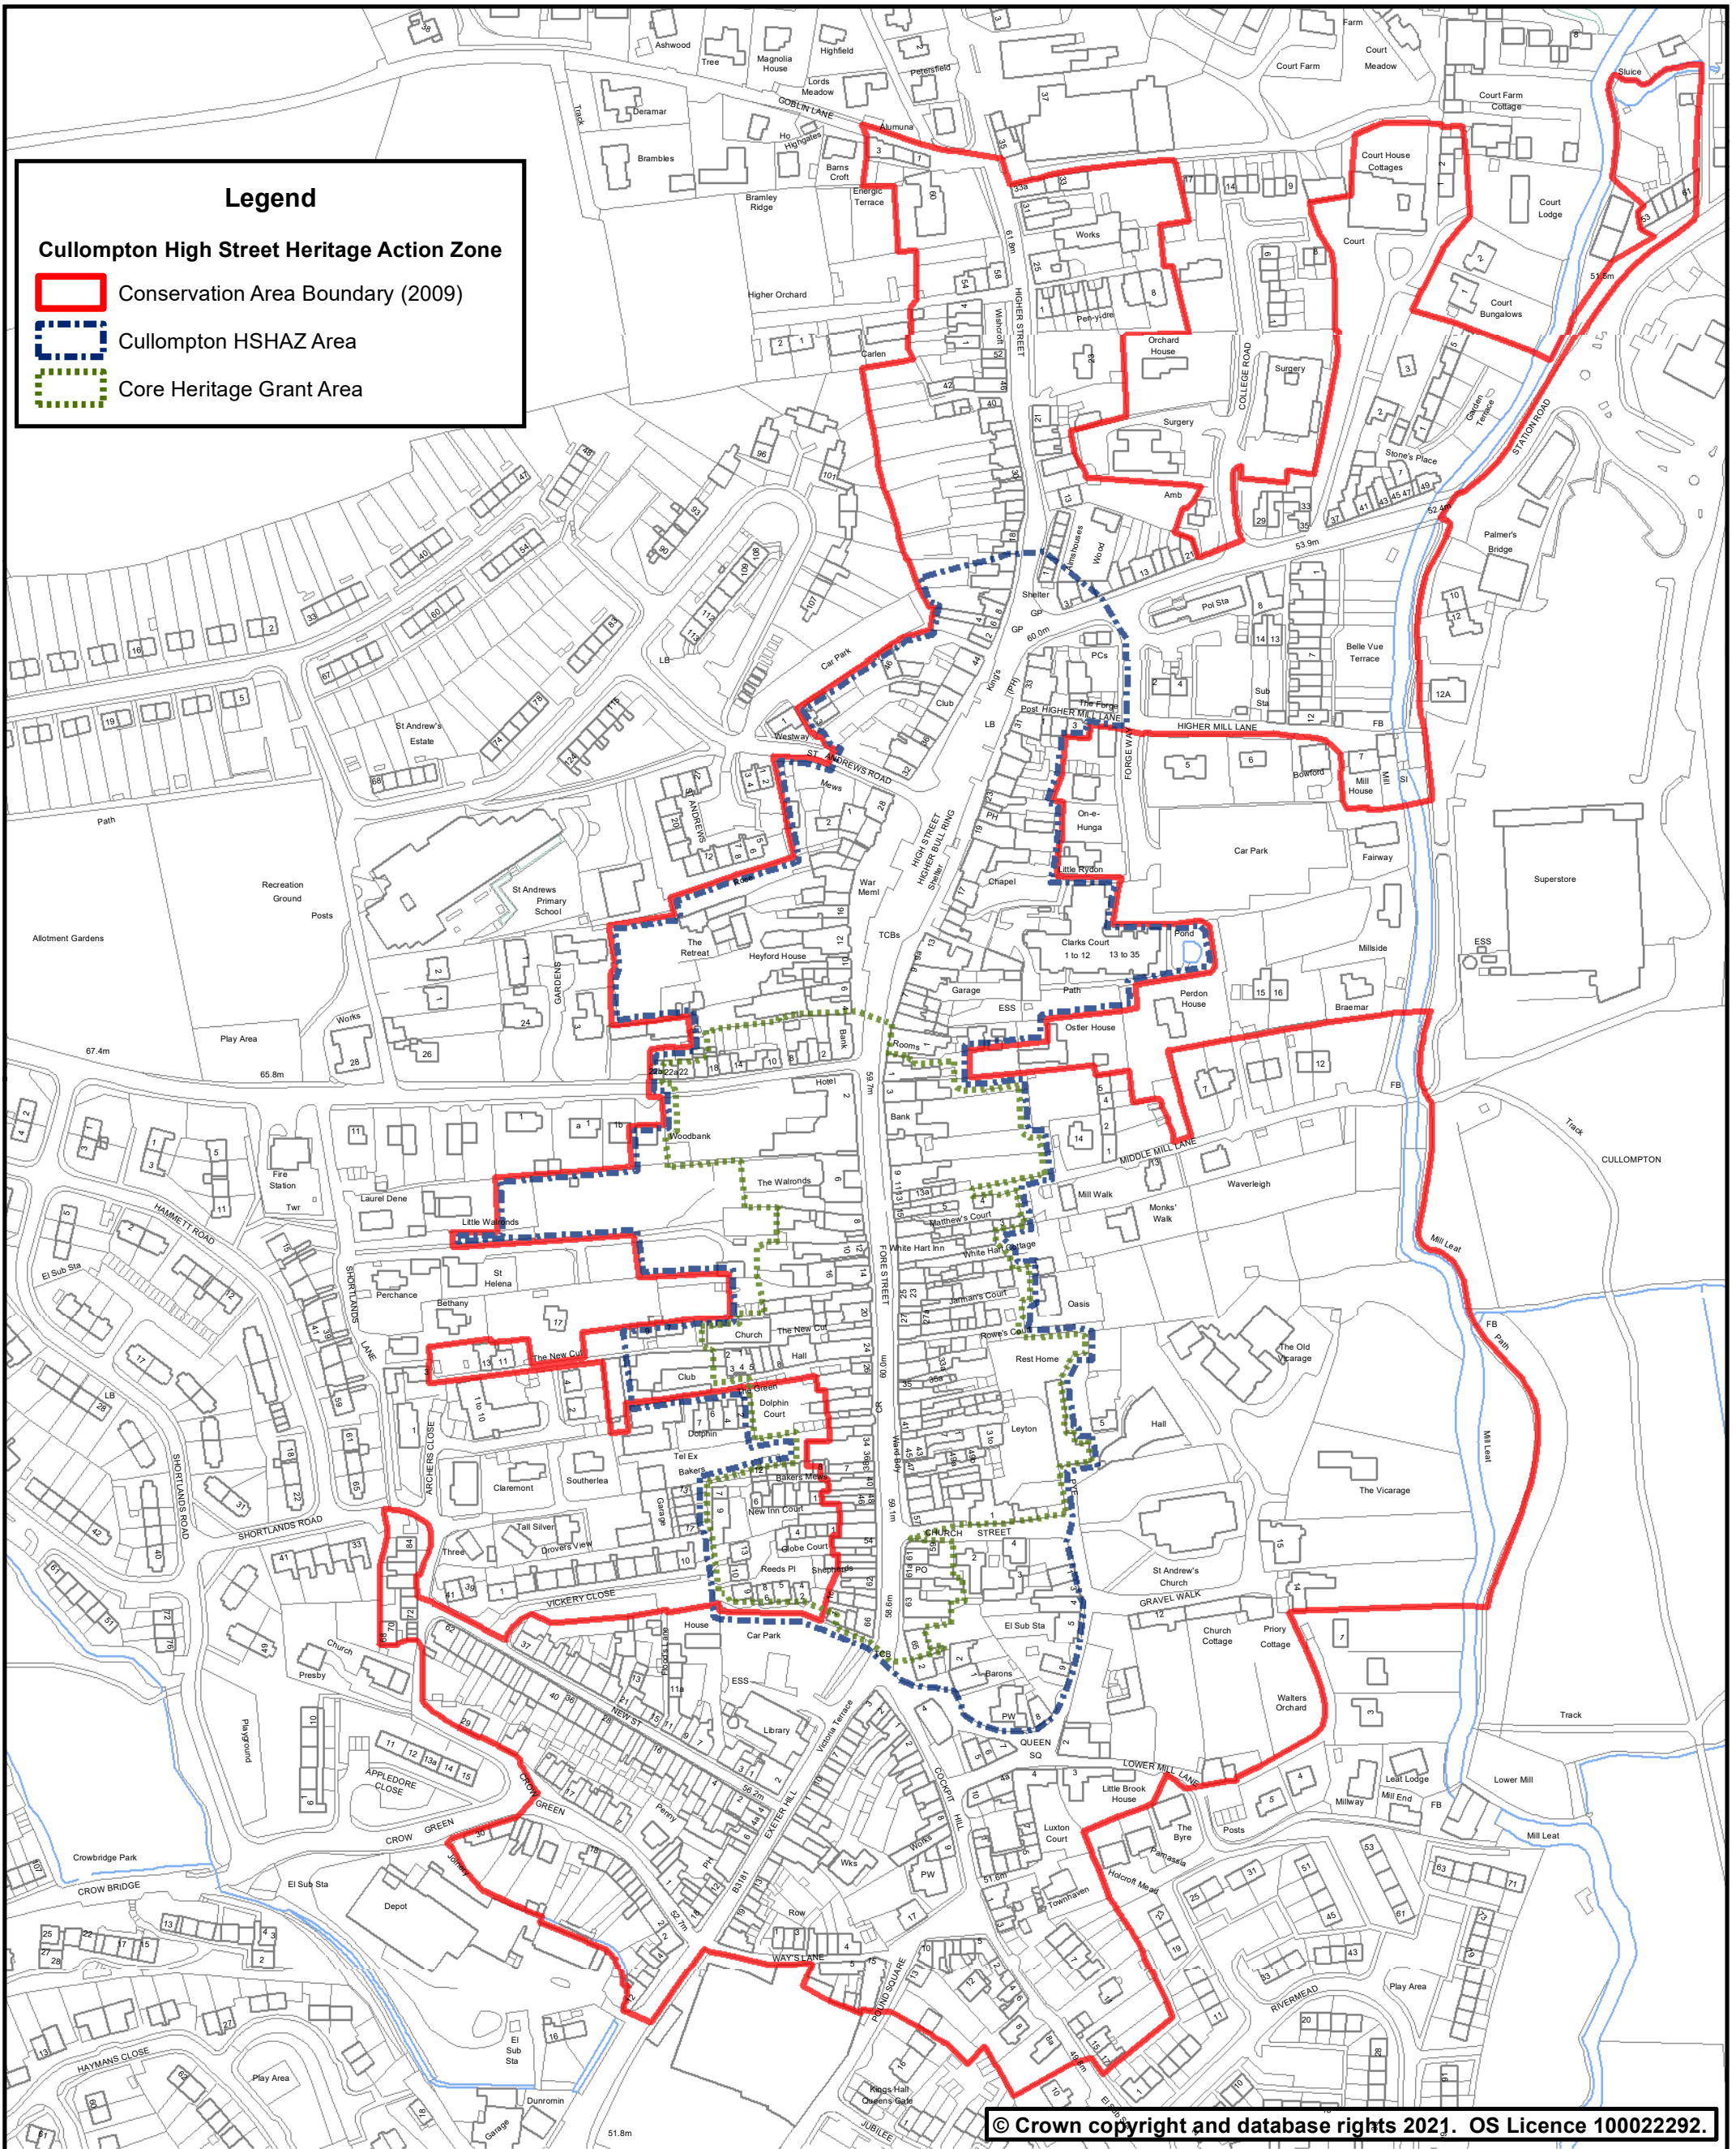

© Crown copyright and database rights 2021. OS Licence 100022292.

Scale	1:2,500 @ A3	Date	10 May 2021
Drg. No.	Cullompton HSHAZ boundaries	Produced by	GMS Unit

Title	<b>Cullompton High Street Heritage Action Zone</b>
-------	--