


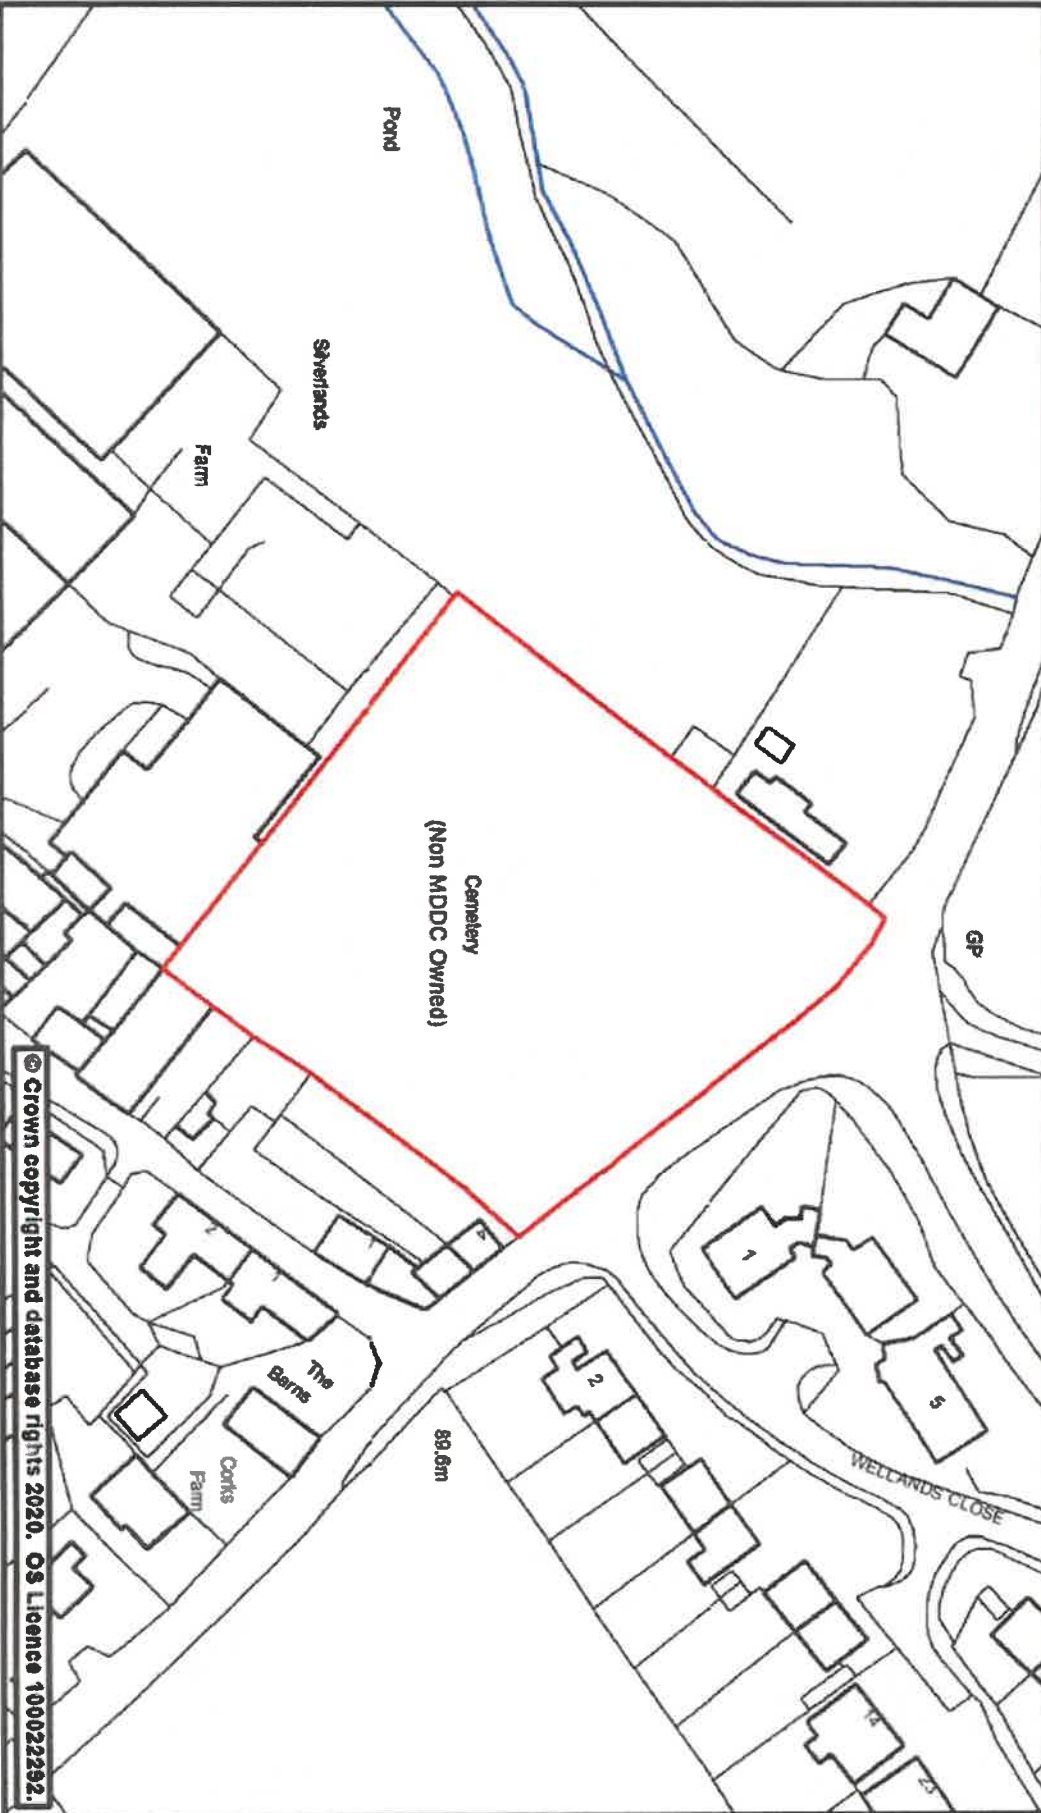

Street Scene

Scale	1:1,000 @ A4	Date	27 January 2020
Dwg. No.	Cemetery, Uffculme	Produced by	GMS Unit



Phoenix House
 Phoenix Lane, Tiverton EX16 6PP

Tel: 01884 255255
 Website: www.middevon.gov.uk



© Crown copyright and database rights 2020. OS Licence 100022292.