


Phoenix House
Phoenix Lane, Tiverton EX16 6PP

Tel: 01884 255255 Website: www.middevon.gov.uk

Plan 7

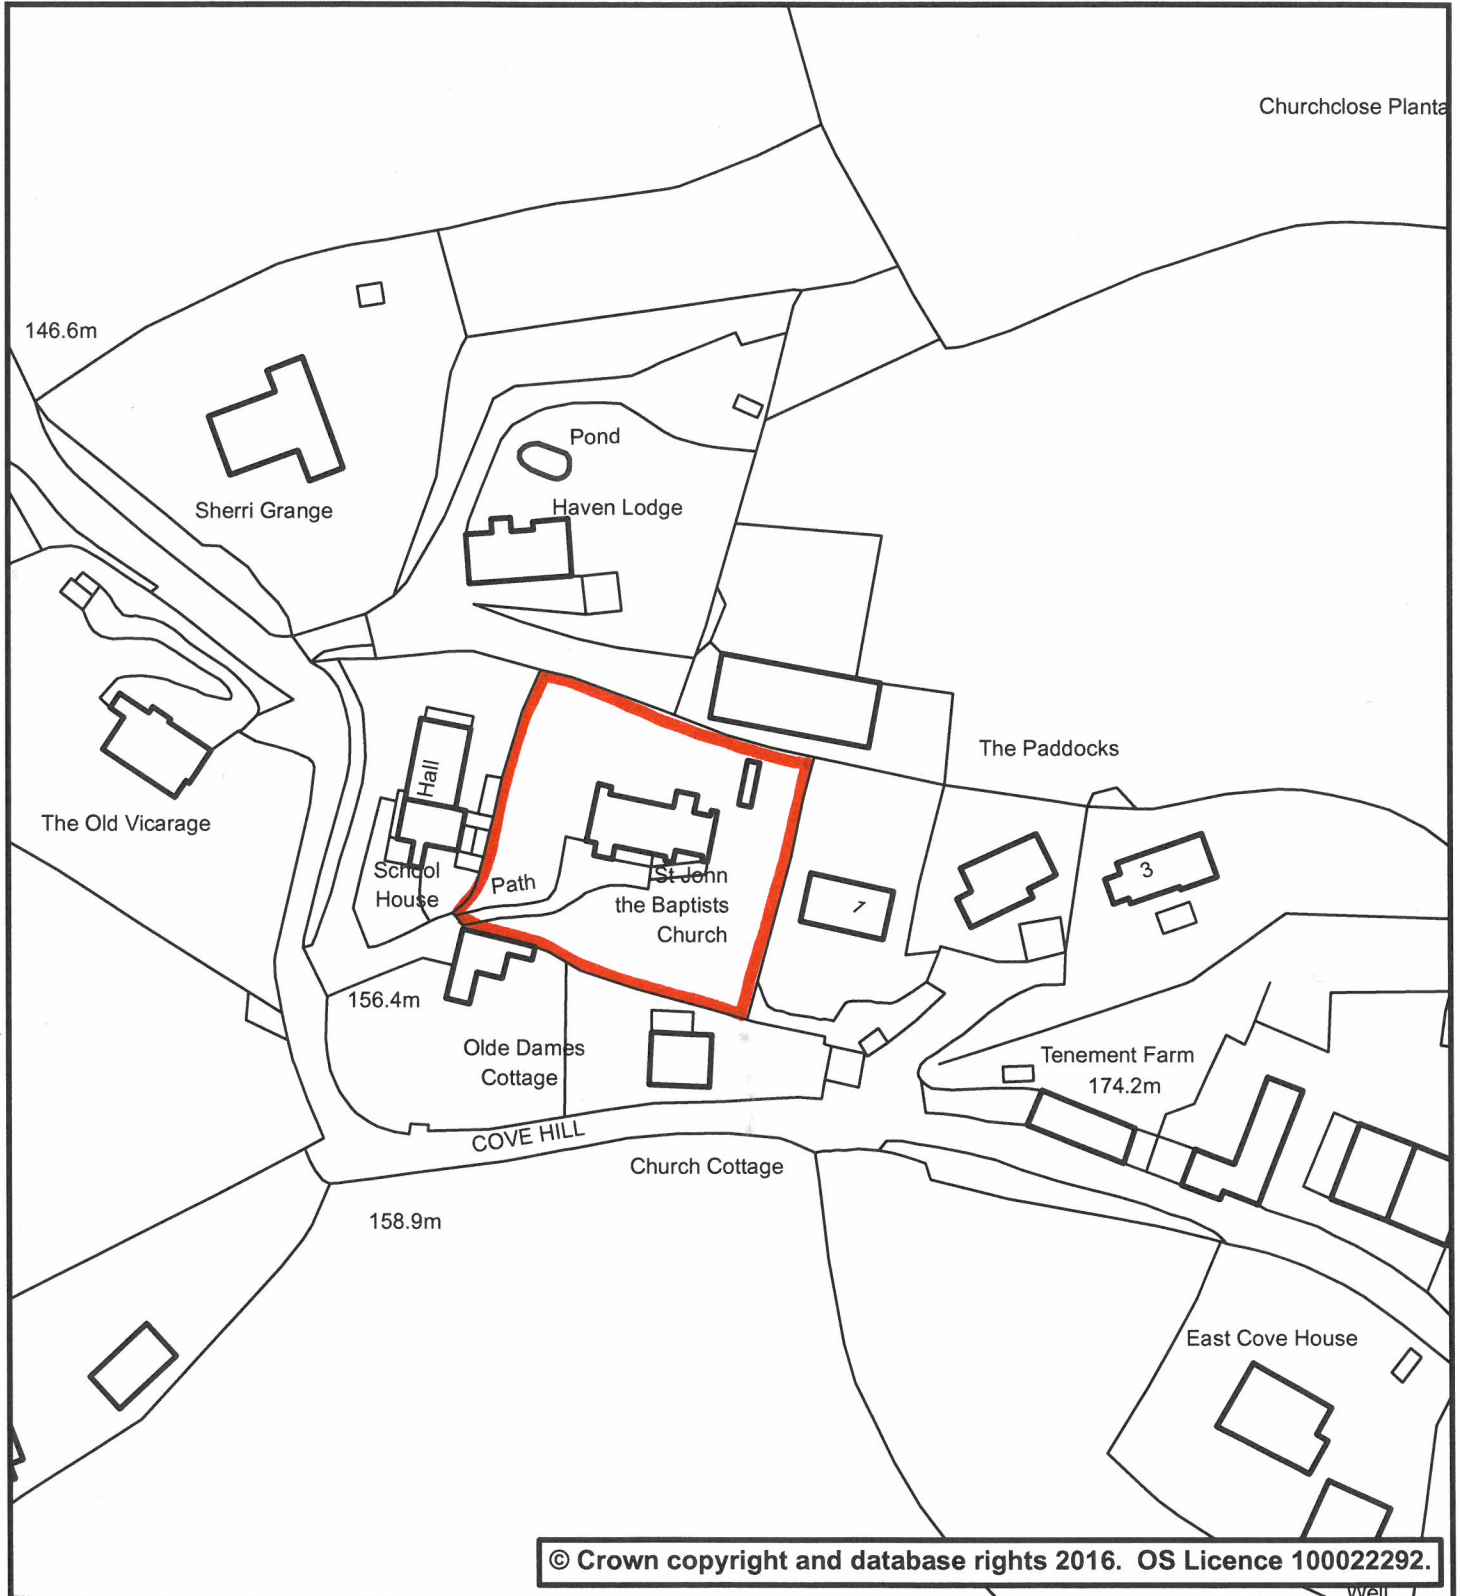

St John the Baptists Church Cove Tiverton

Scale: 1:1,250

Date: 11/11/2020

Drg. No: Not Set

User Name: sdenham