


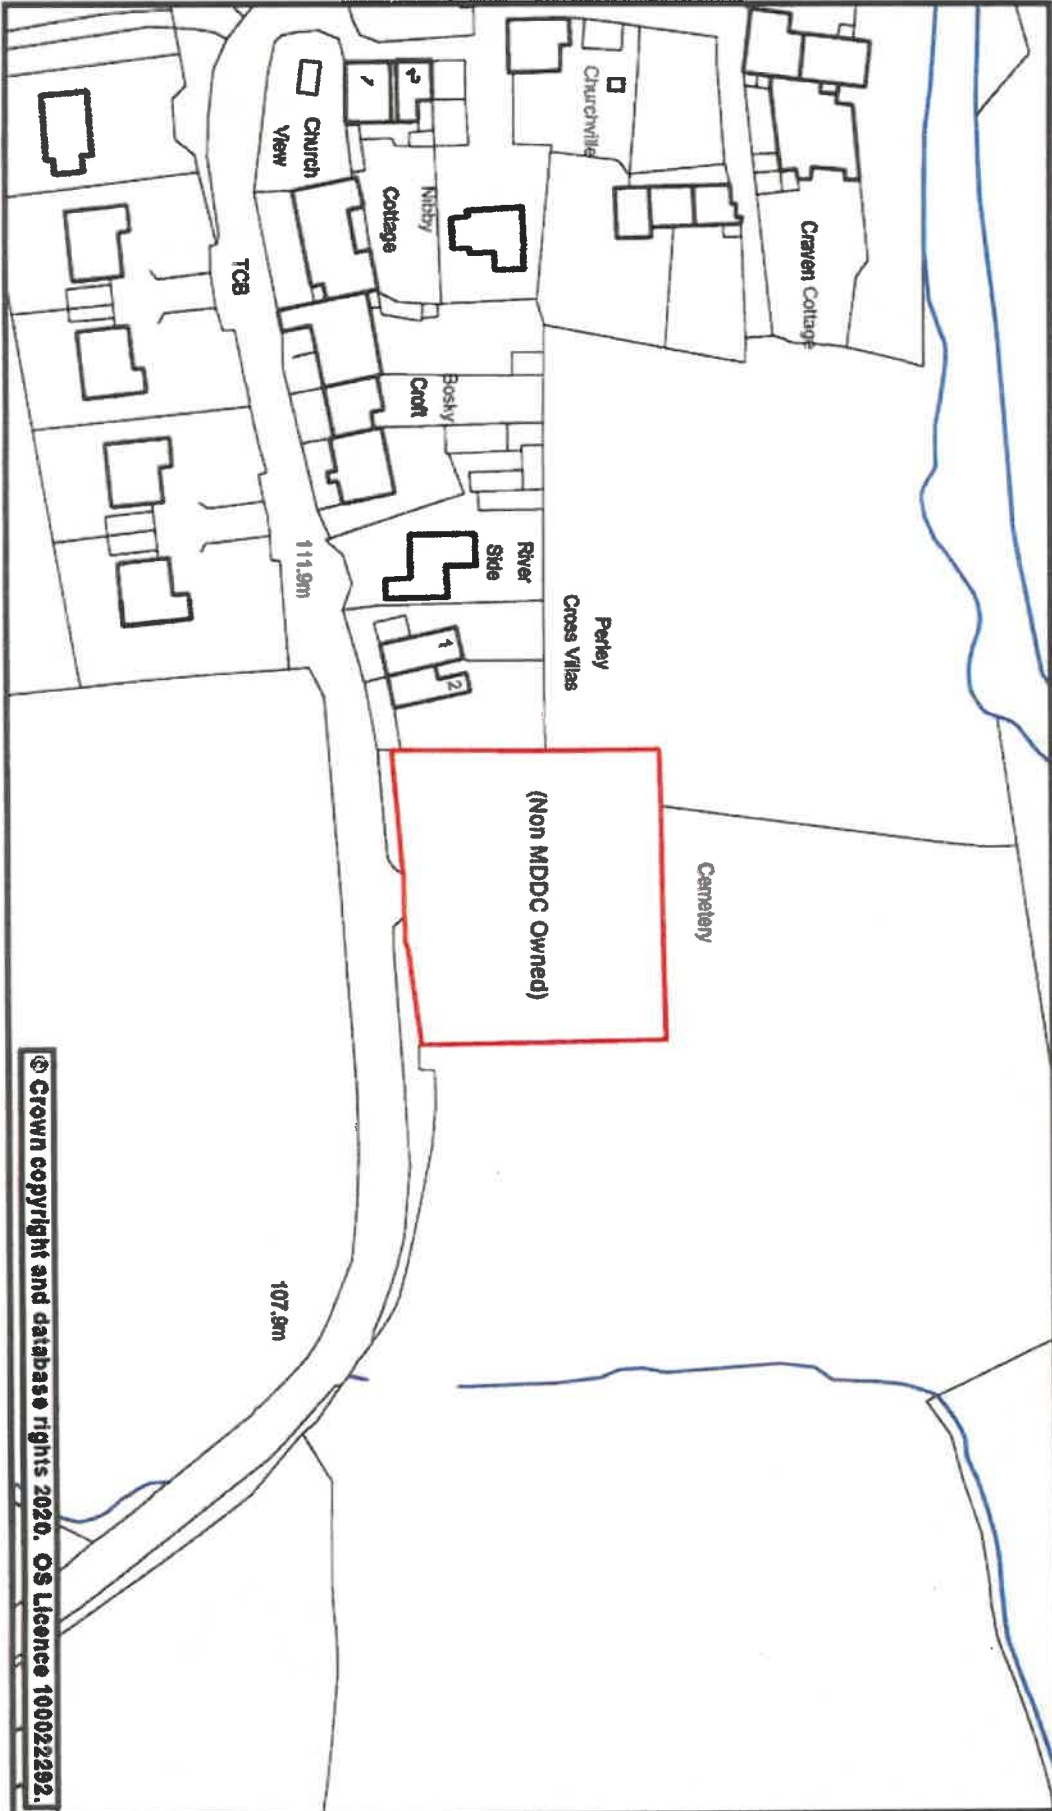

### Street Scene

Scale	1:1,000 @ A4	Date	27 January 2020
Dwg. No.	Cemetery, Culmstock	Produced by	GMS Unit

Phoenix House  
 Phoenix Lane, Tiverton EX16 6PP  
 Tel: 01884 255255  
 Website: [www.middevon.gov.uk](http://www.middevon.gov.uk)



© Crown copyright and database rights 2020. OS Licence 100022292.