




### Street Scene

Scale	1:750 @ A4	Date	24 January 2020
Dwg. No.	St Andrew's Church Cemetery, Colebrooke	Produced by	GMS Unit

Phoenix House  
 Phoenix Lane, Tiverton EX16 6PP  
 Tel: 01884 255255  
 Website: [www.middledevon.gov.uk](http://www.middledevon.gov.uk)

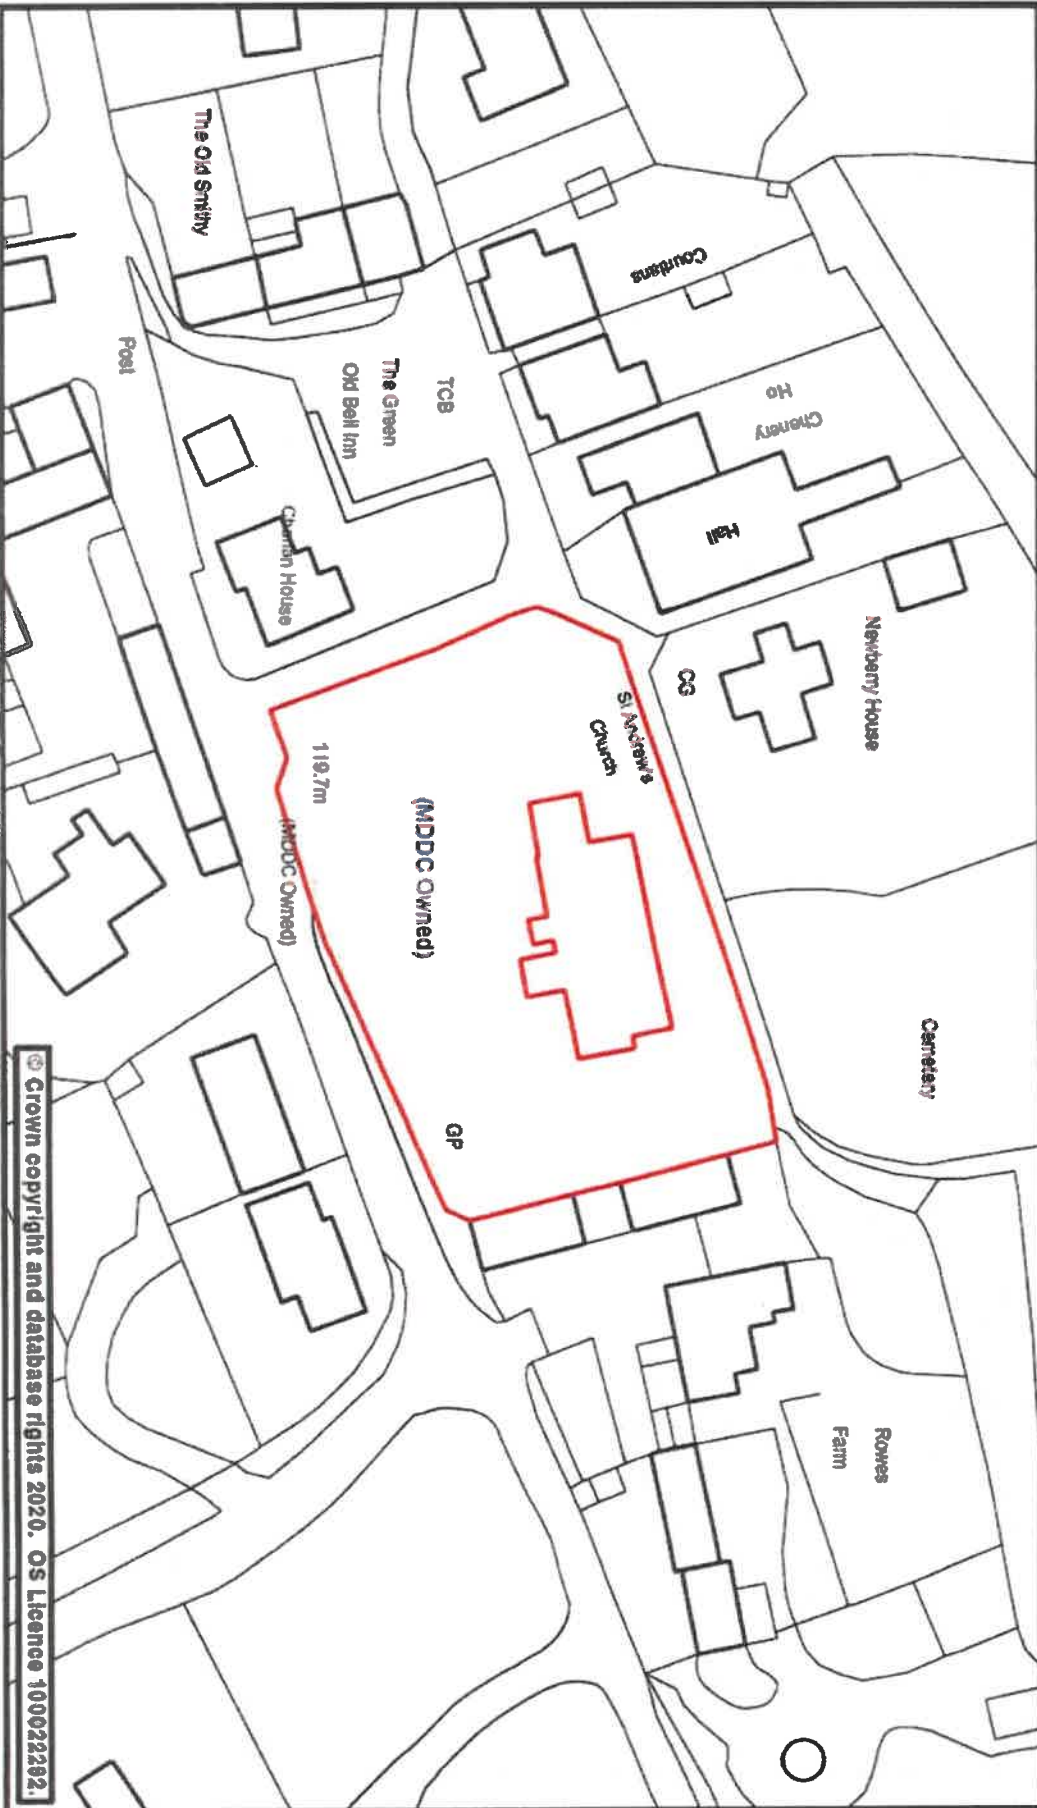

© Crown copyright and database rights 2020. OS Licence 100022292.