


Phoenix House
Phoenix Lane, Tiverton EX16 6PP

Tel: 01884 255255 Website: www.middevon.gov.uk

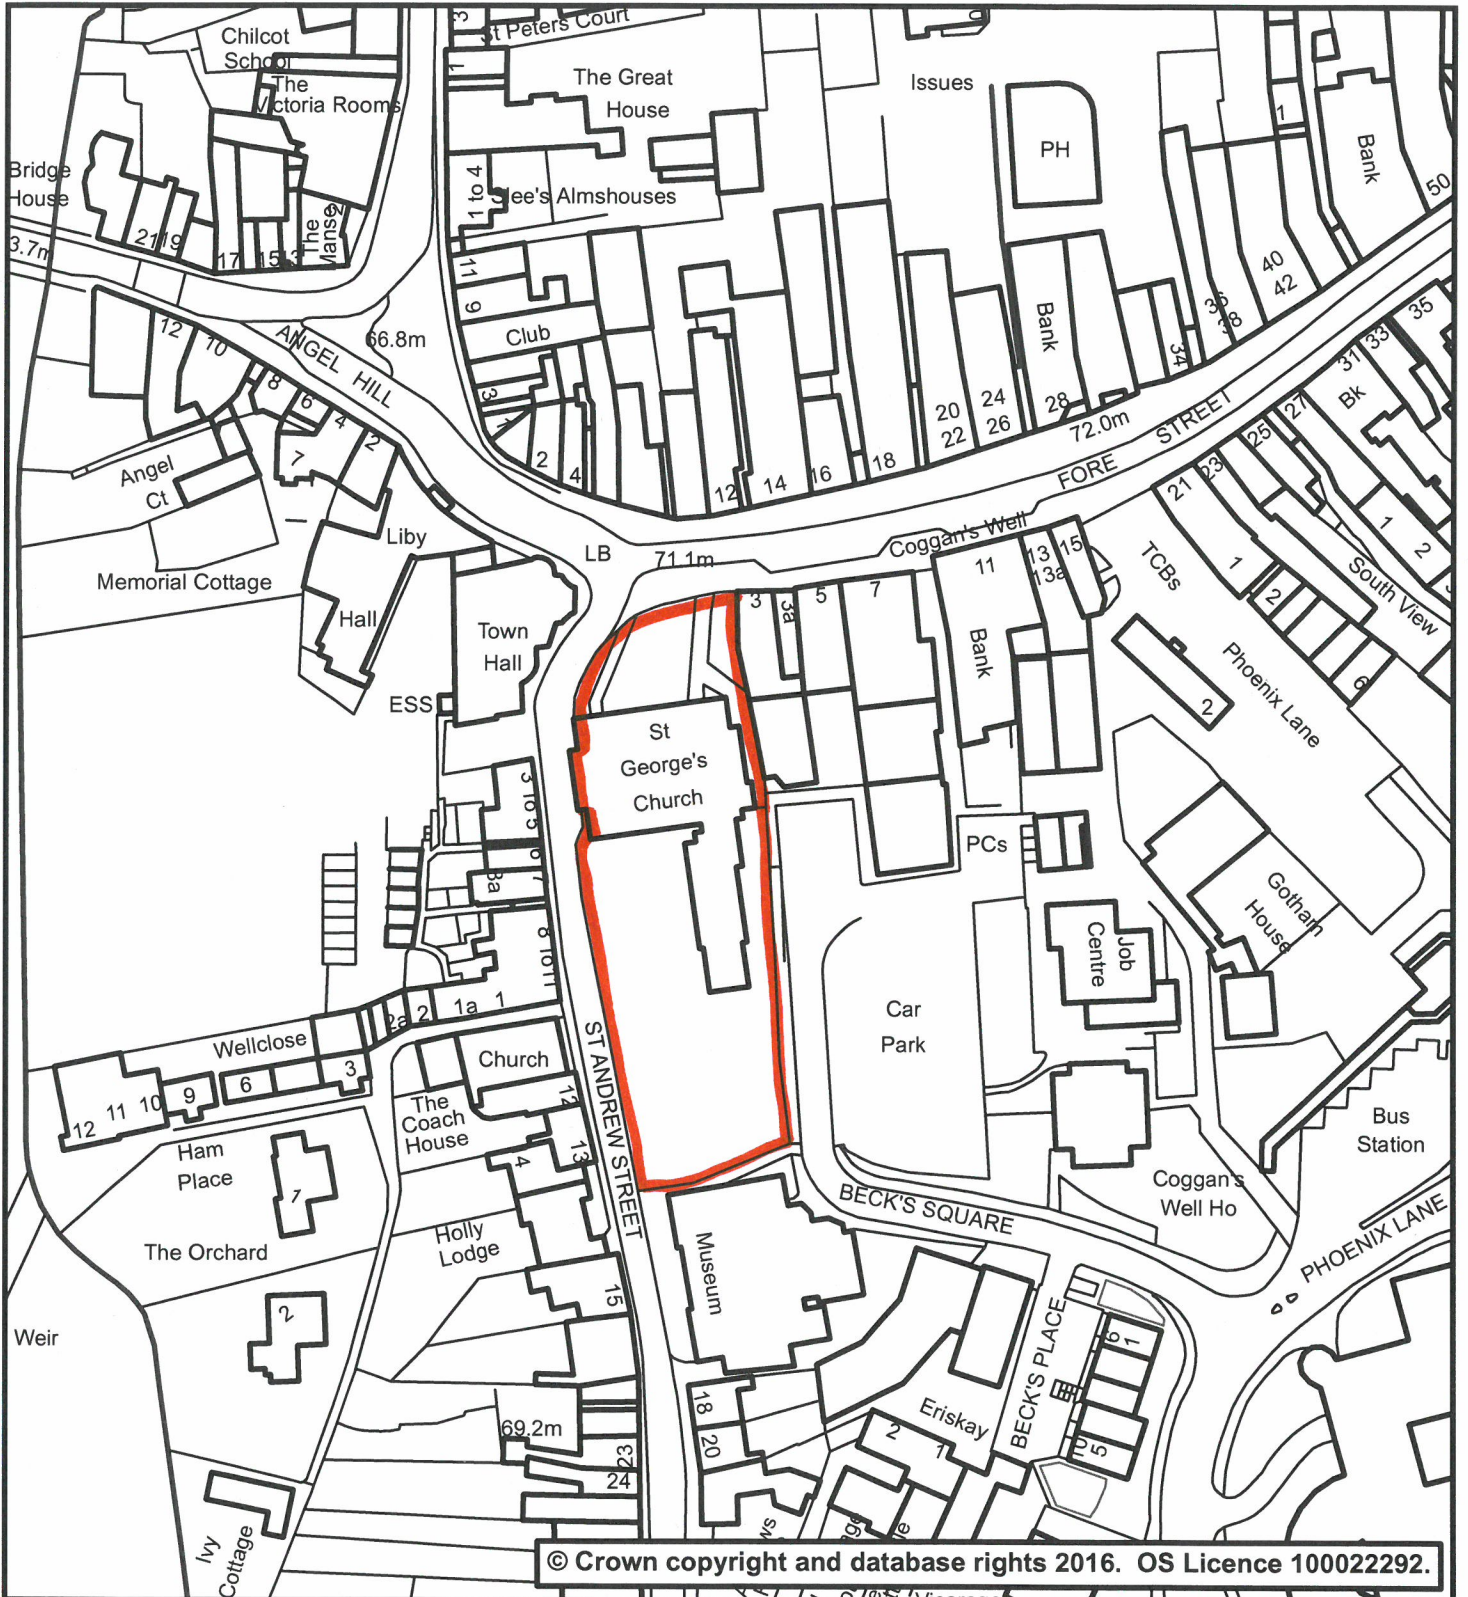

St George's Church Tiverton	
Scale: 1:1,250	Date: 11/11/2020
Drg. No: Not Set	User Name: sdenham