


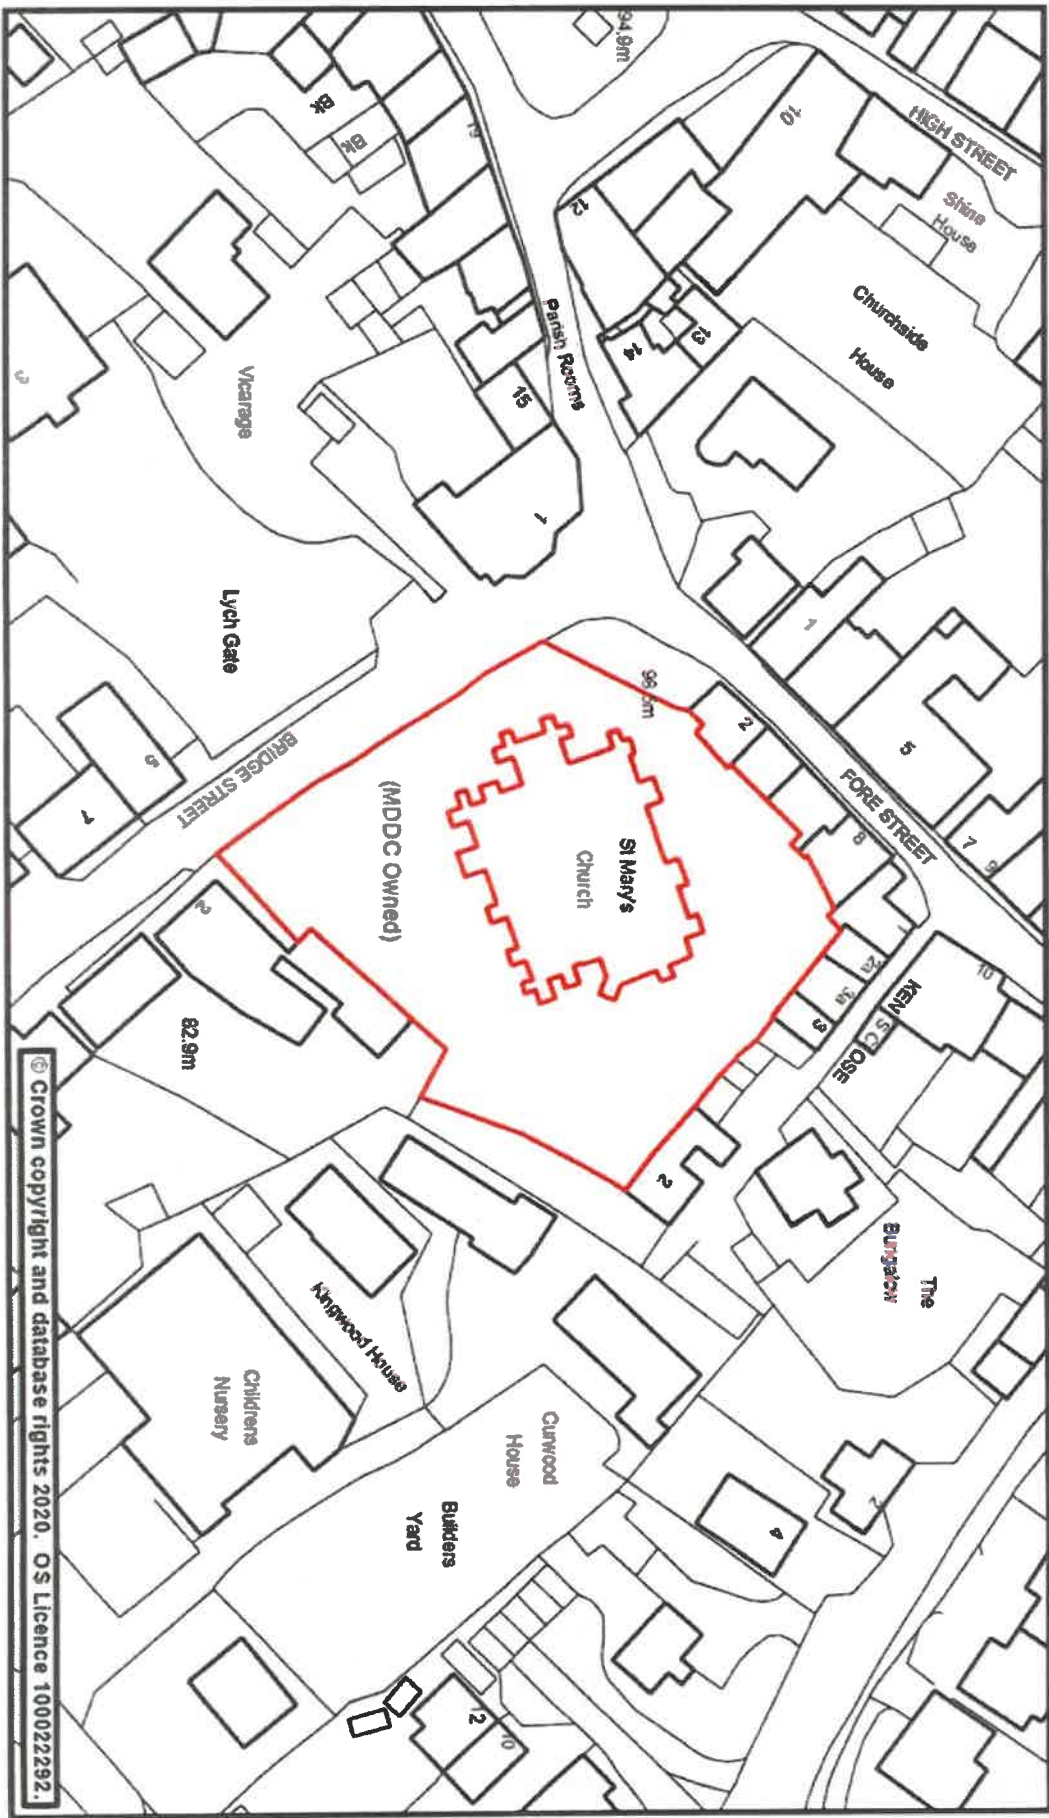

Street Scene

Scale	1:750 @ A4	Date	24 January 2020
Dr. No.	St Mary's Church Cemetery, Uffculme	Produced by	GMS Unit

Phoenix House
 Phoenix Lane, Tiverton EX16 6PP
 Tel: 01884 255255
 Website: www.middevon.gov.uk



© Crown copyright and database rights 2020. OS Licence 100022292.