




Plan 33

Phoenix House
Phoenix Lane, Tiverton EX16 6PP

Tel: 01884 255255 Website: www.middevon.gov.uk

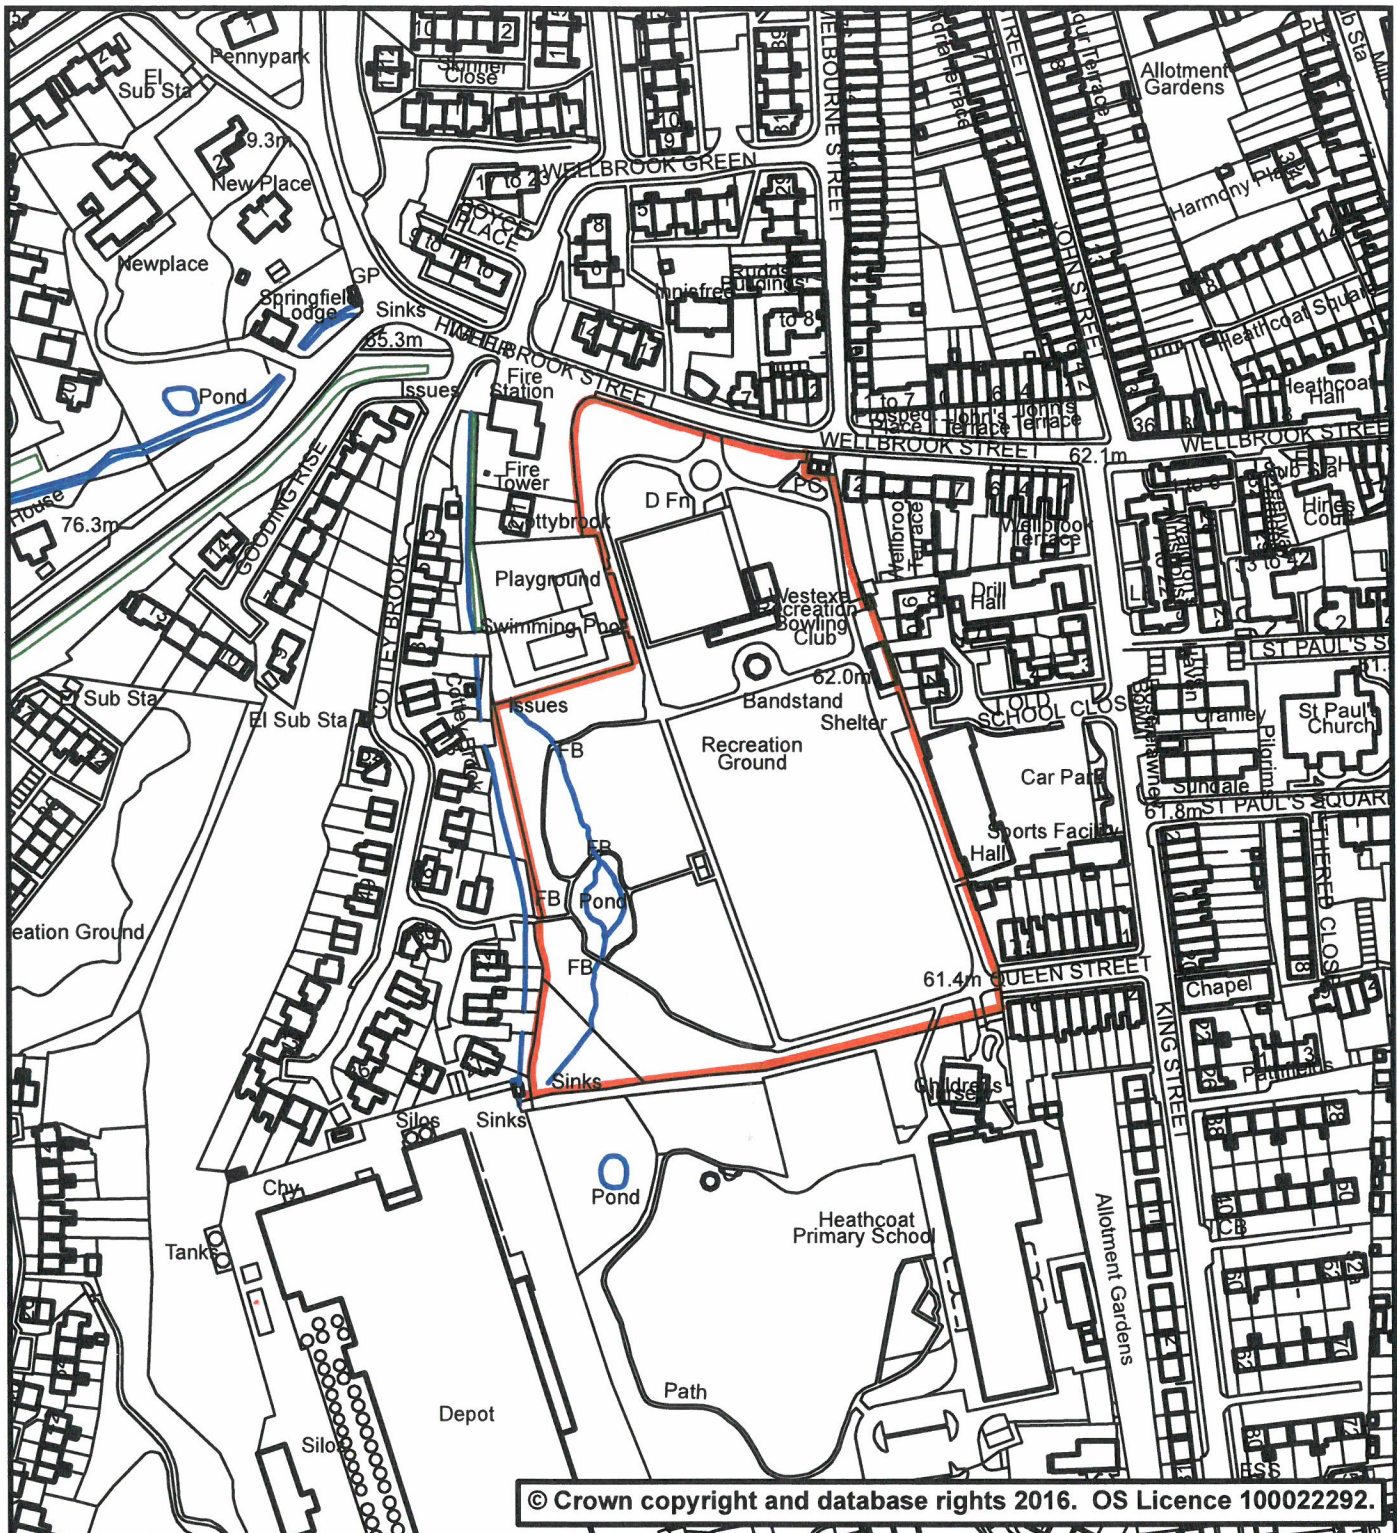

Westex Recreation Ground Tiverton

Scale: 1:2,500

Date: 15/01/2021

Drg. No: Not Set

User Name: sdensham