


Phoenix House  
Phoenix Lane, Tiverton EX16 6PP

Plan 53

Tel: 01884 255255 Website: [www.middevon.gov.uk](http://www.middevon.gov.uk)

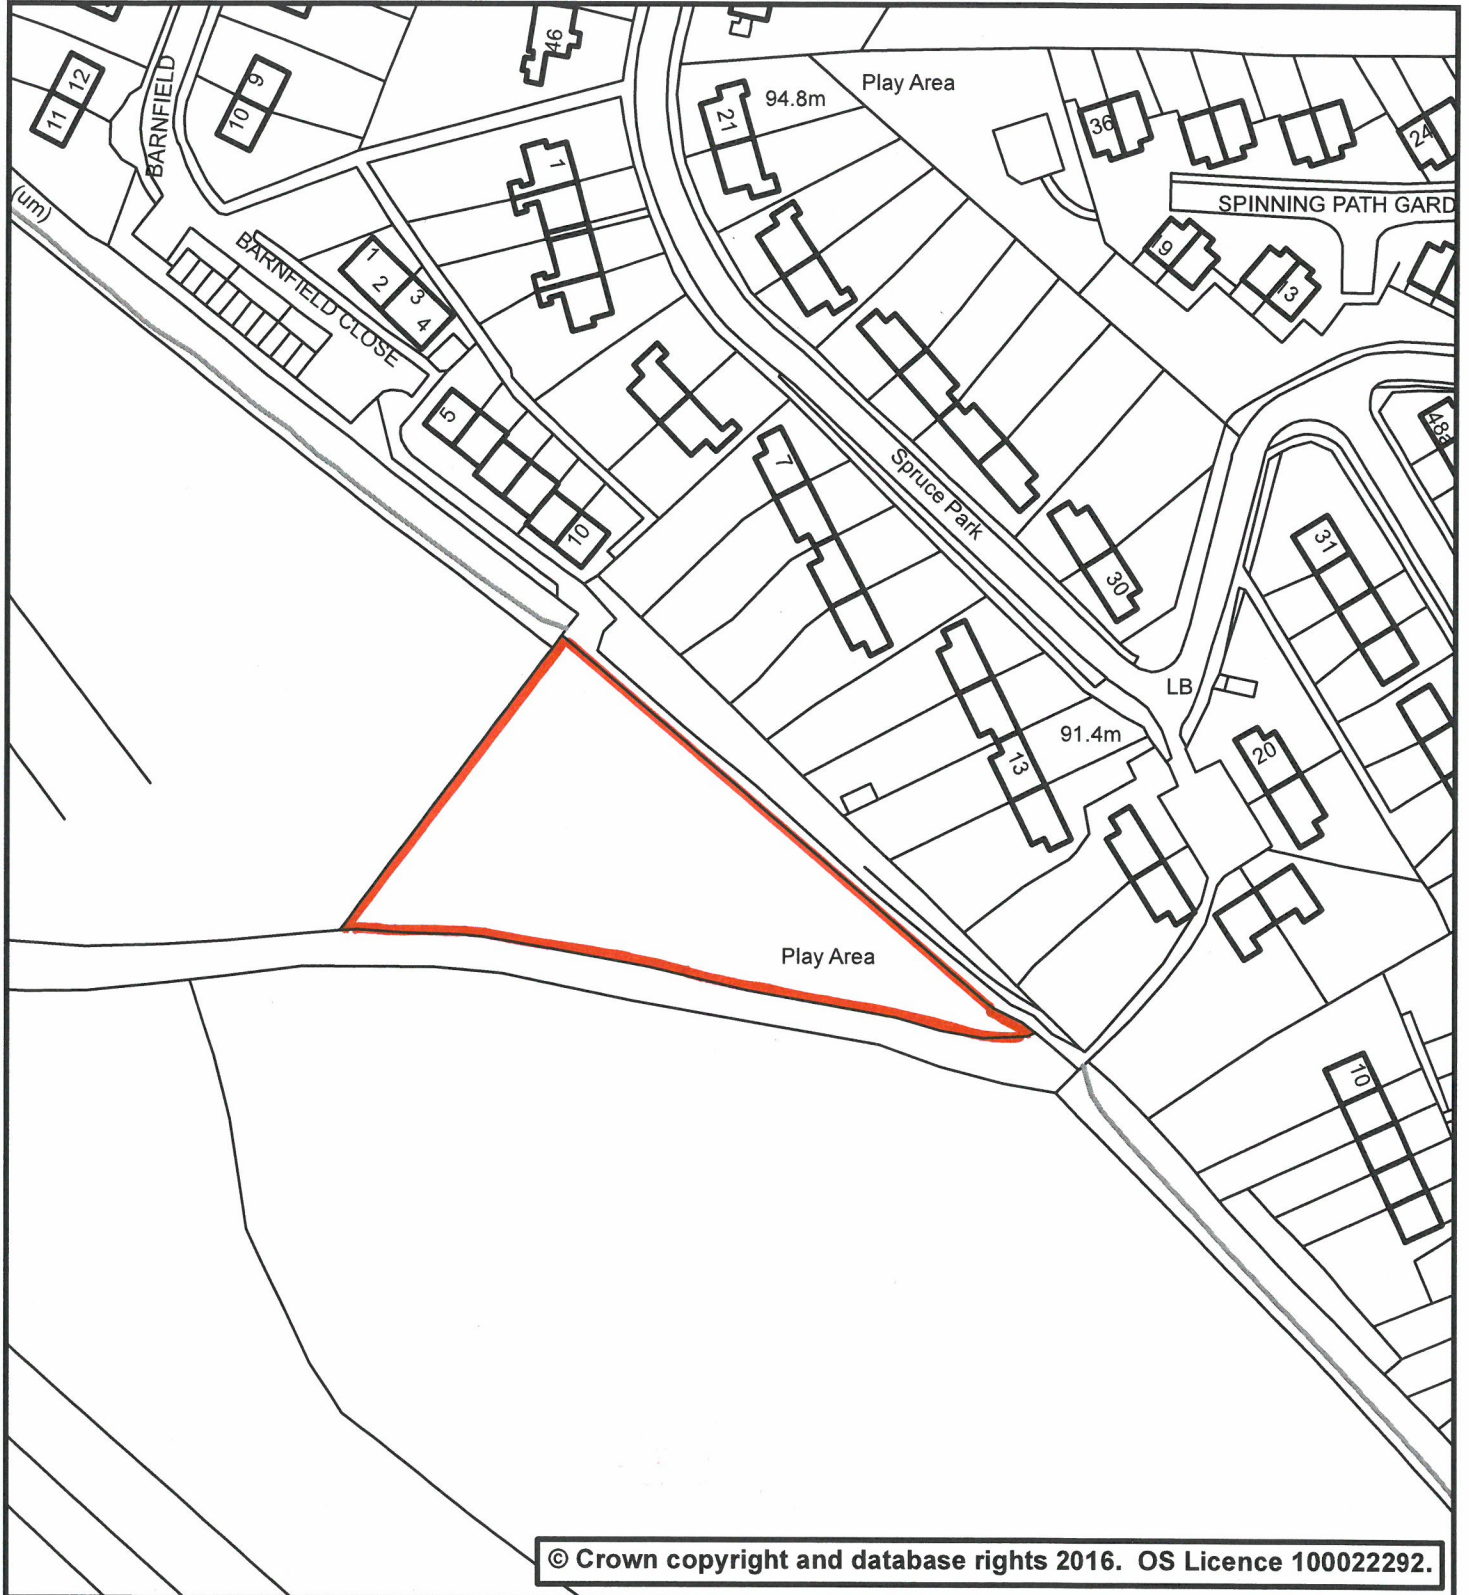

<b>Play Area - Barnfield Crediton</b>	
Scale: 1:1,250	Date: 15/01/2021
Drg. No: Not Set	User Name: sdenham