


Phoenix House  
Phoenix Lane, Tiverton EX16 6PP

Plan 80



Tel: 01884 255255 Website: [www.middevon.gov.uk](http://www.middevon.gov.uk)

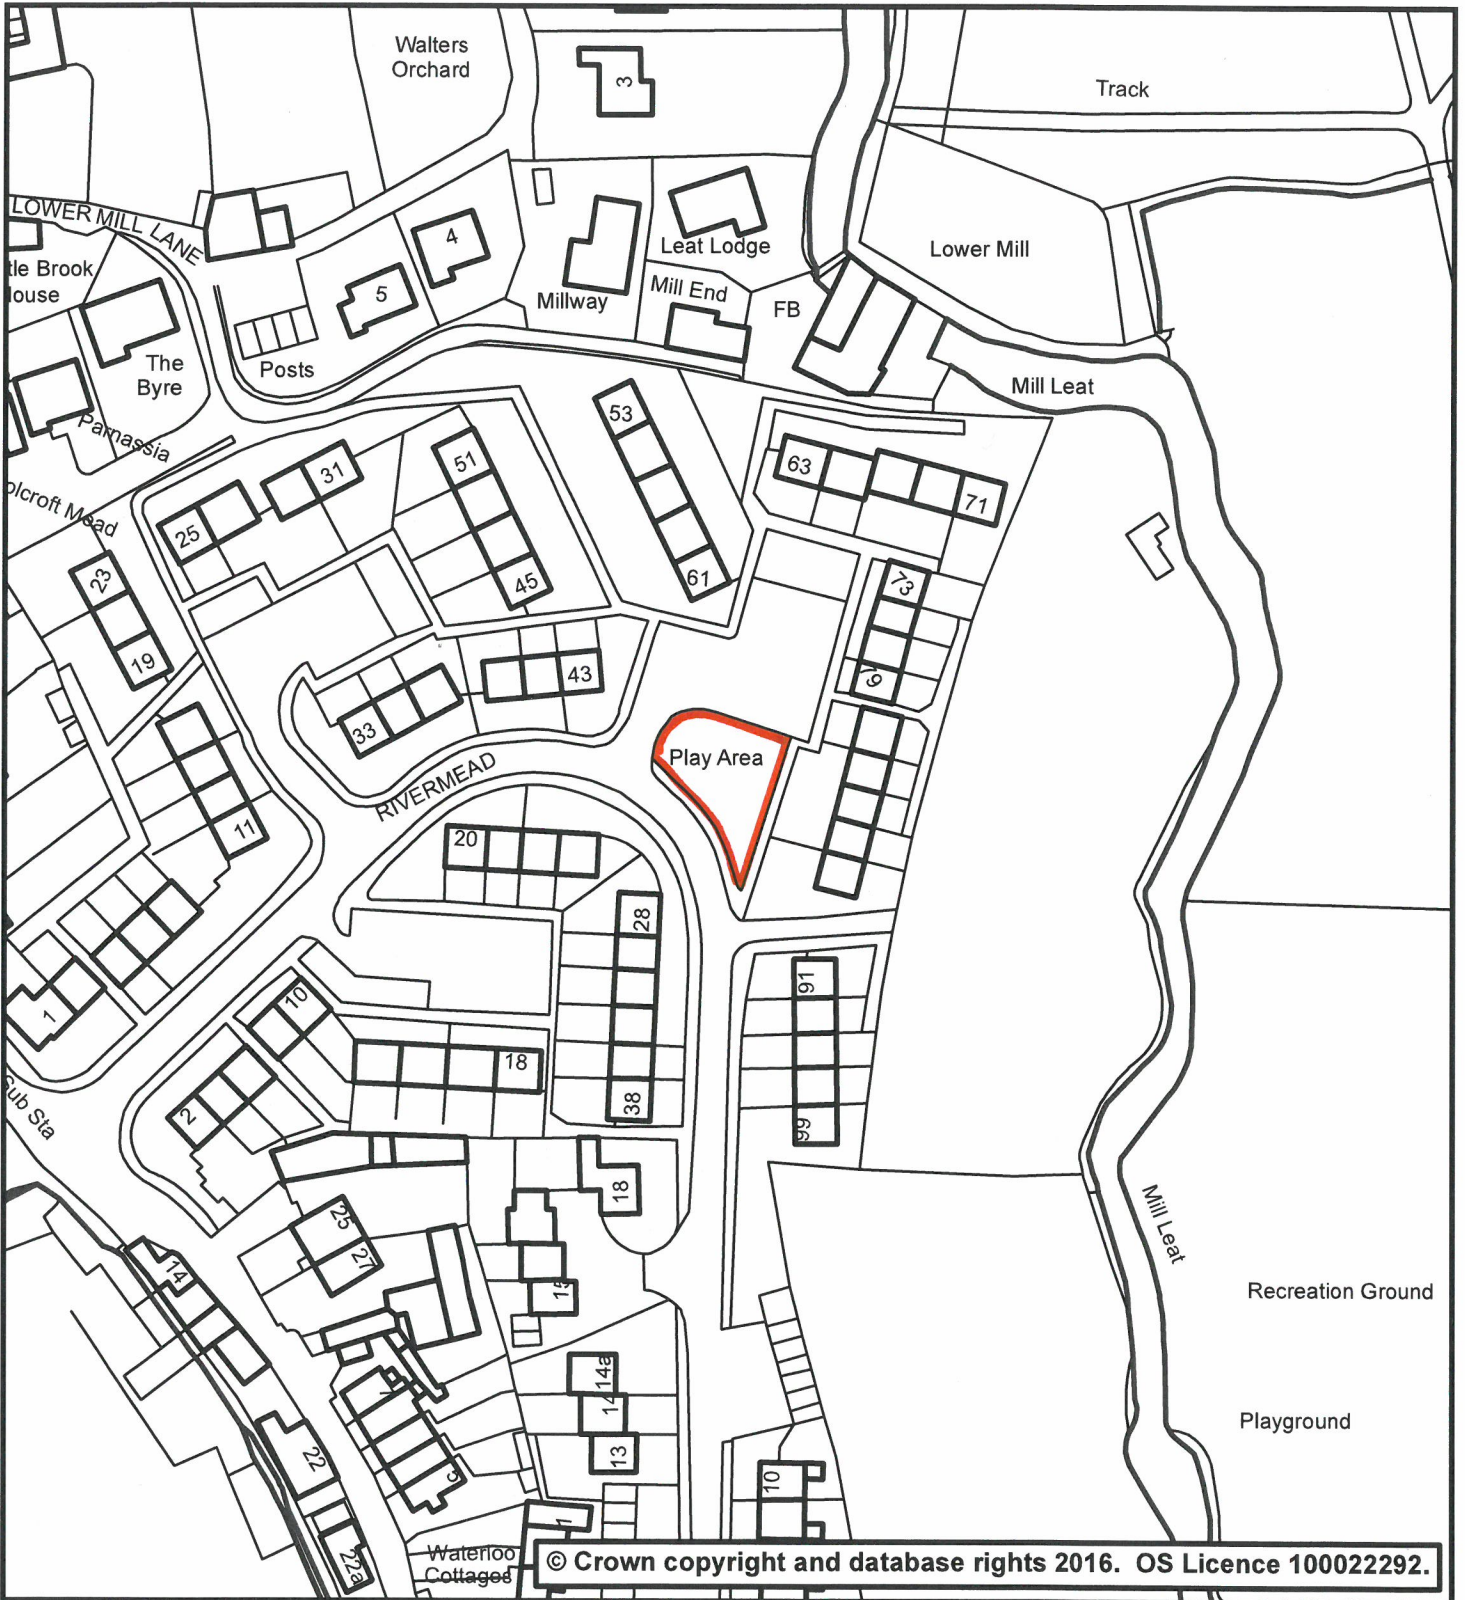

|   |                    |
|---|--------------------|
| <b>Play Area - Rivermead Cullompton</b> |                    |
| Scale: 1:1,250                          | Date: 15/01/2021   |
| Drg. No: Not Set                        | User Name: sdenham |