


Phoenix House
Phoenix Lane, Tiverton EX16 6PP

Tel: 01884 255255 Website: www.middevon.gov.uk

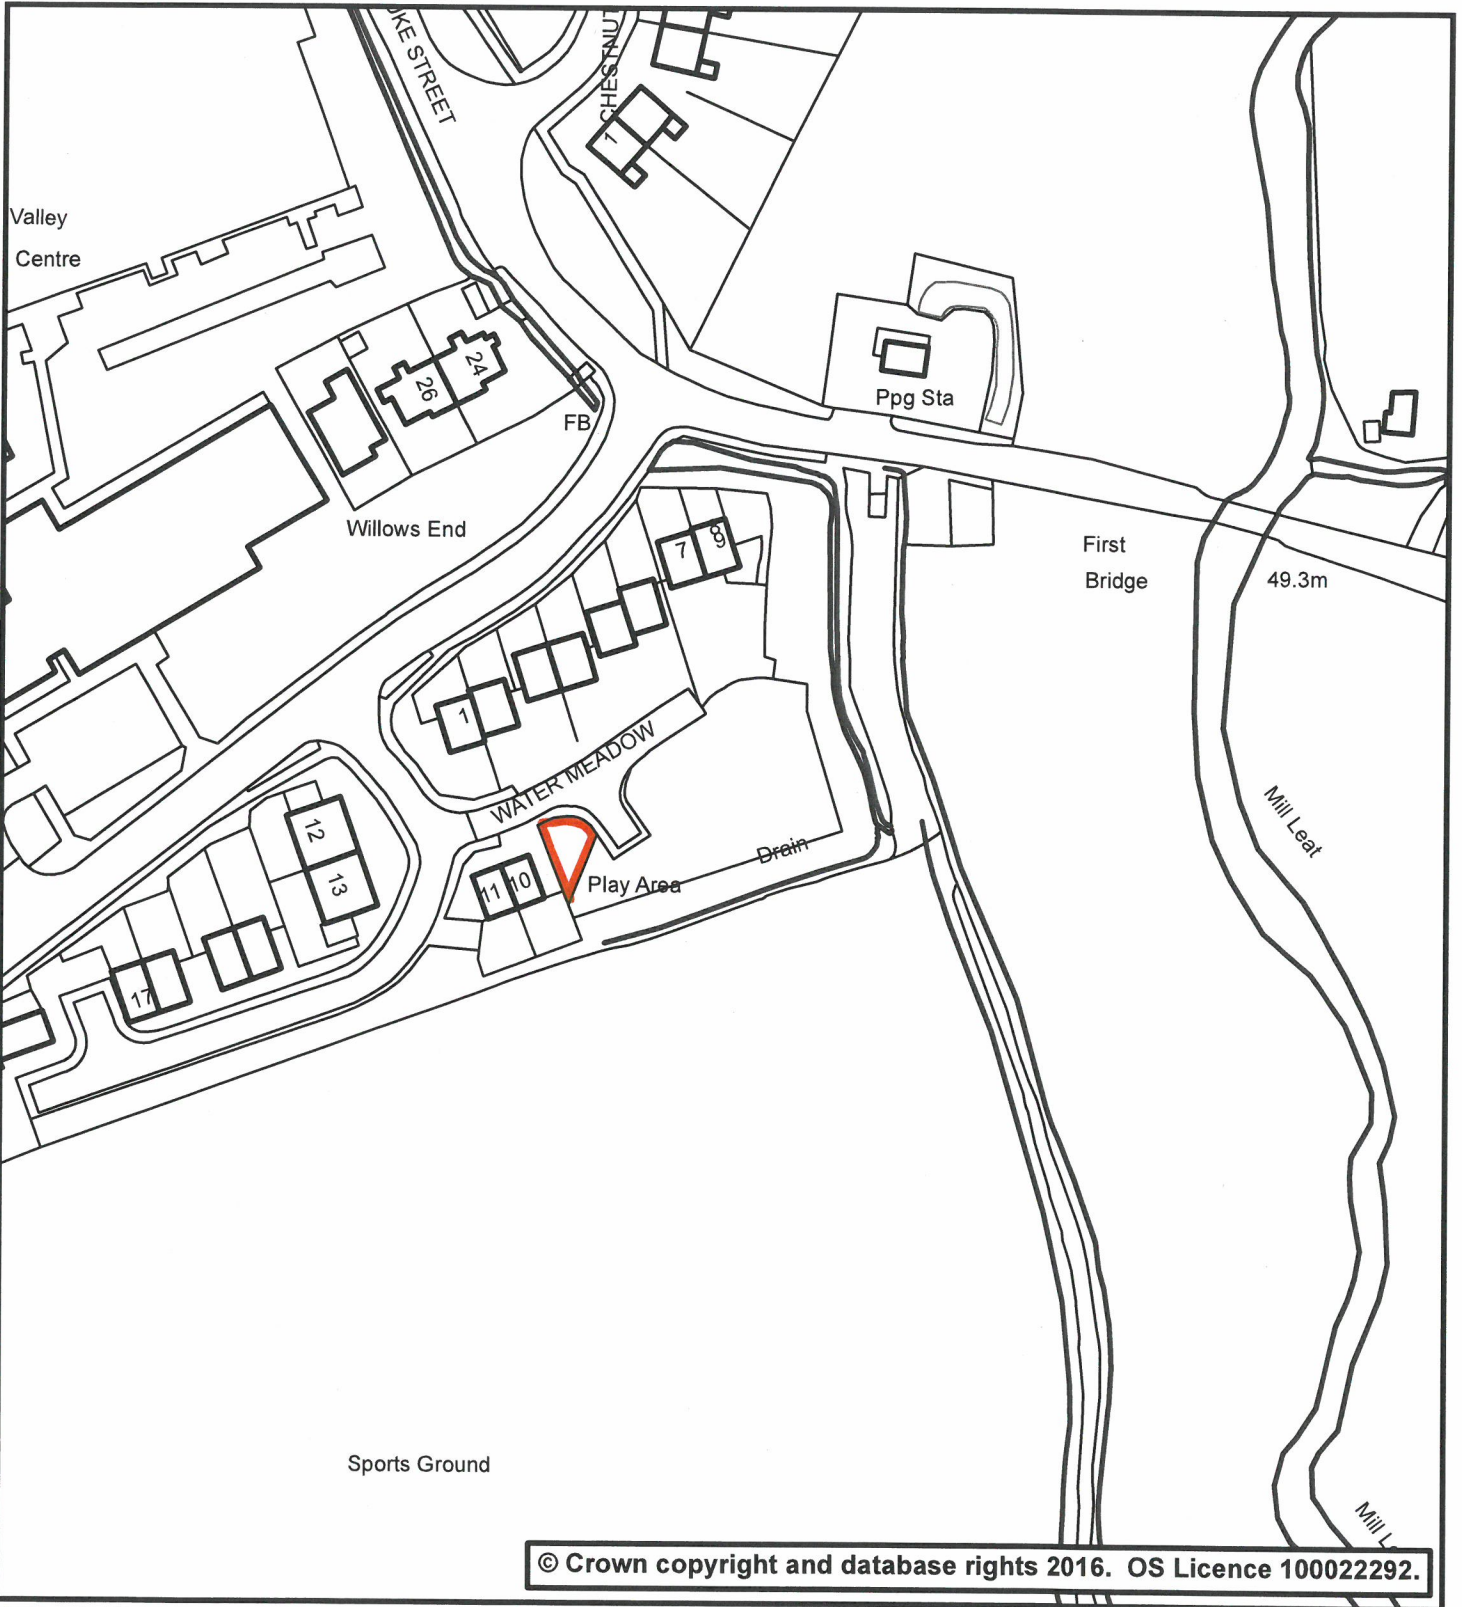

Play Area - Water Meadow Cullompton	
Scale: 1:1,250	Date: 15/01/2021
Drg. No: Not Set	User Name: sdenham