


Phoenix House
Phoenix Lane, Tiverton EX16 6PP

Plan 93

Tel: 01884 255255 Website: www.middevon.gov.uk

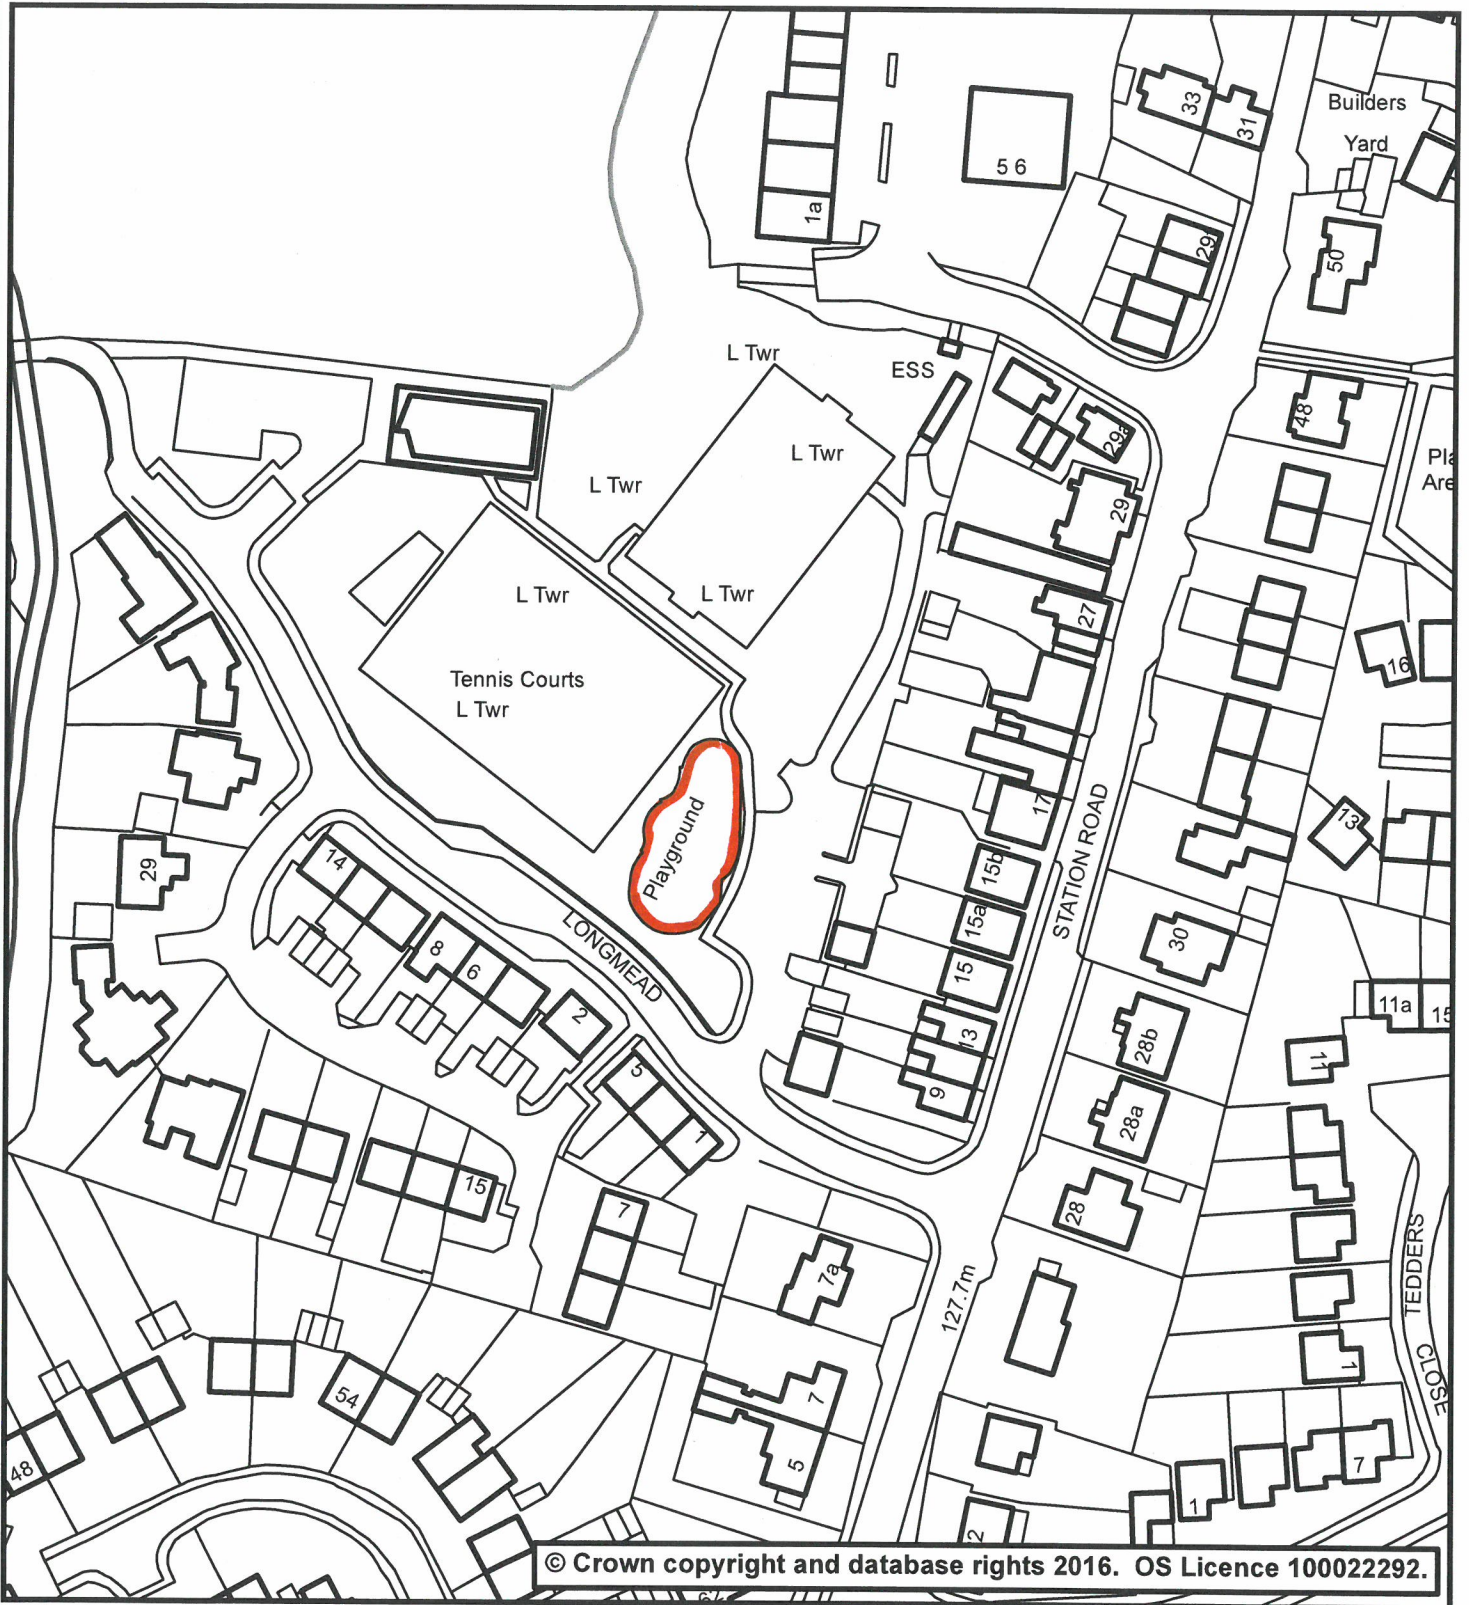

© Crown copyright and database rights 2016. OS Licence 100022292.

Play Area - Longmead Hemyock

Scale: 1:1,250

Date: 18/01/2021

Drg. No: Not Set

User Name: sdenham