


Phoenix House
Phoenix Lane, Tiverton EX16 6PP

Plan 98

Tel: 01884 255255 Website: www.middevon.gov.uk

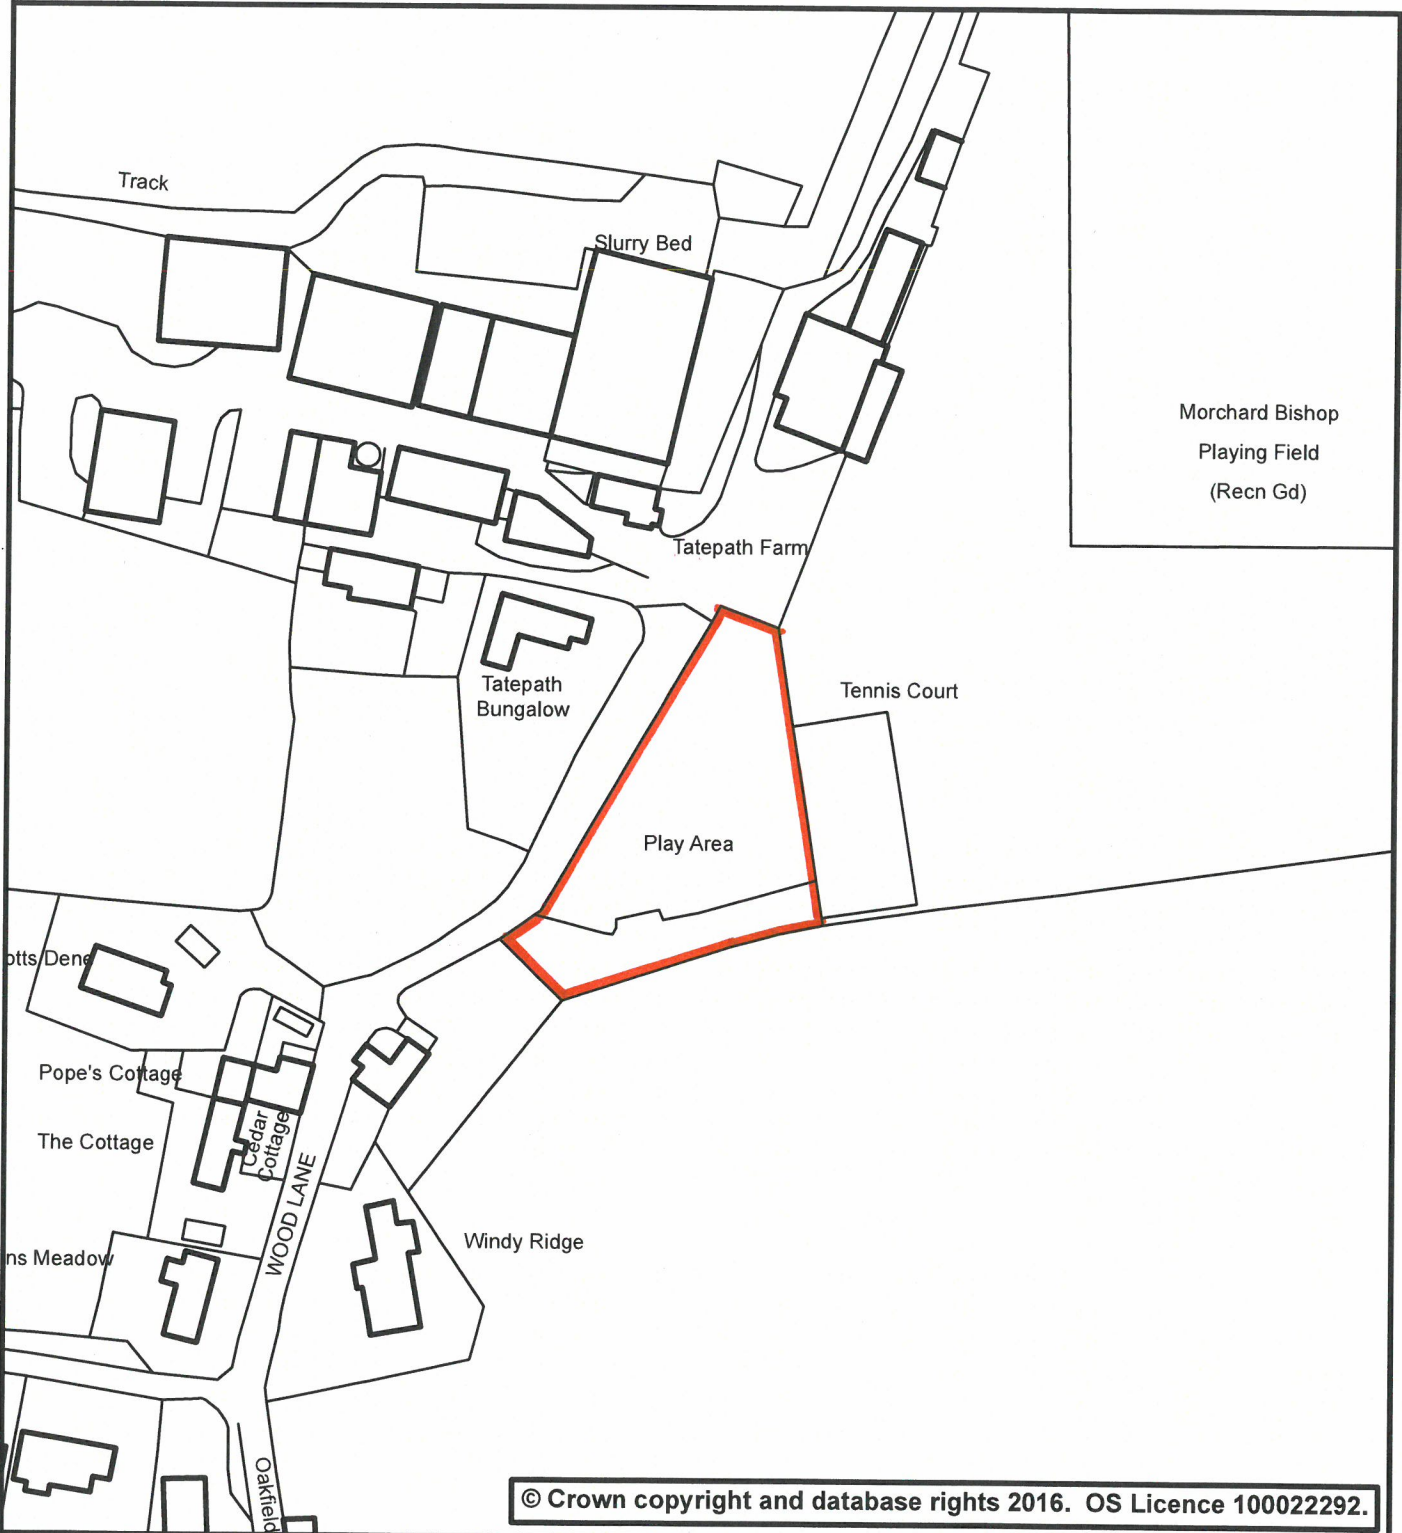

Play Area - Wood Lane Morchard Bishop

Scale: 1:1,250

Date: 18/01/2021

Drg. No: Not Set

User Name: sdenham