


Phoenix House  
Phoenix Lane, Tiverton EX16 6PP

Plan 137



Tel: 01884 255255 Website: [www.middevon.gov.uk](http://www.middevon.gov.uk)

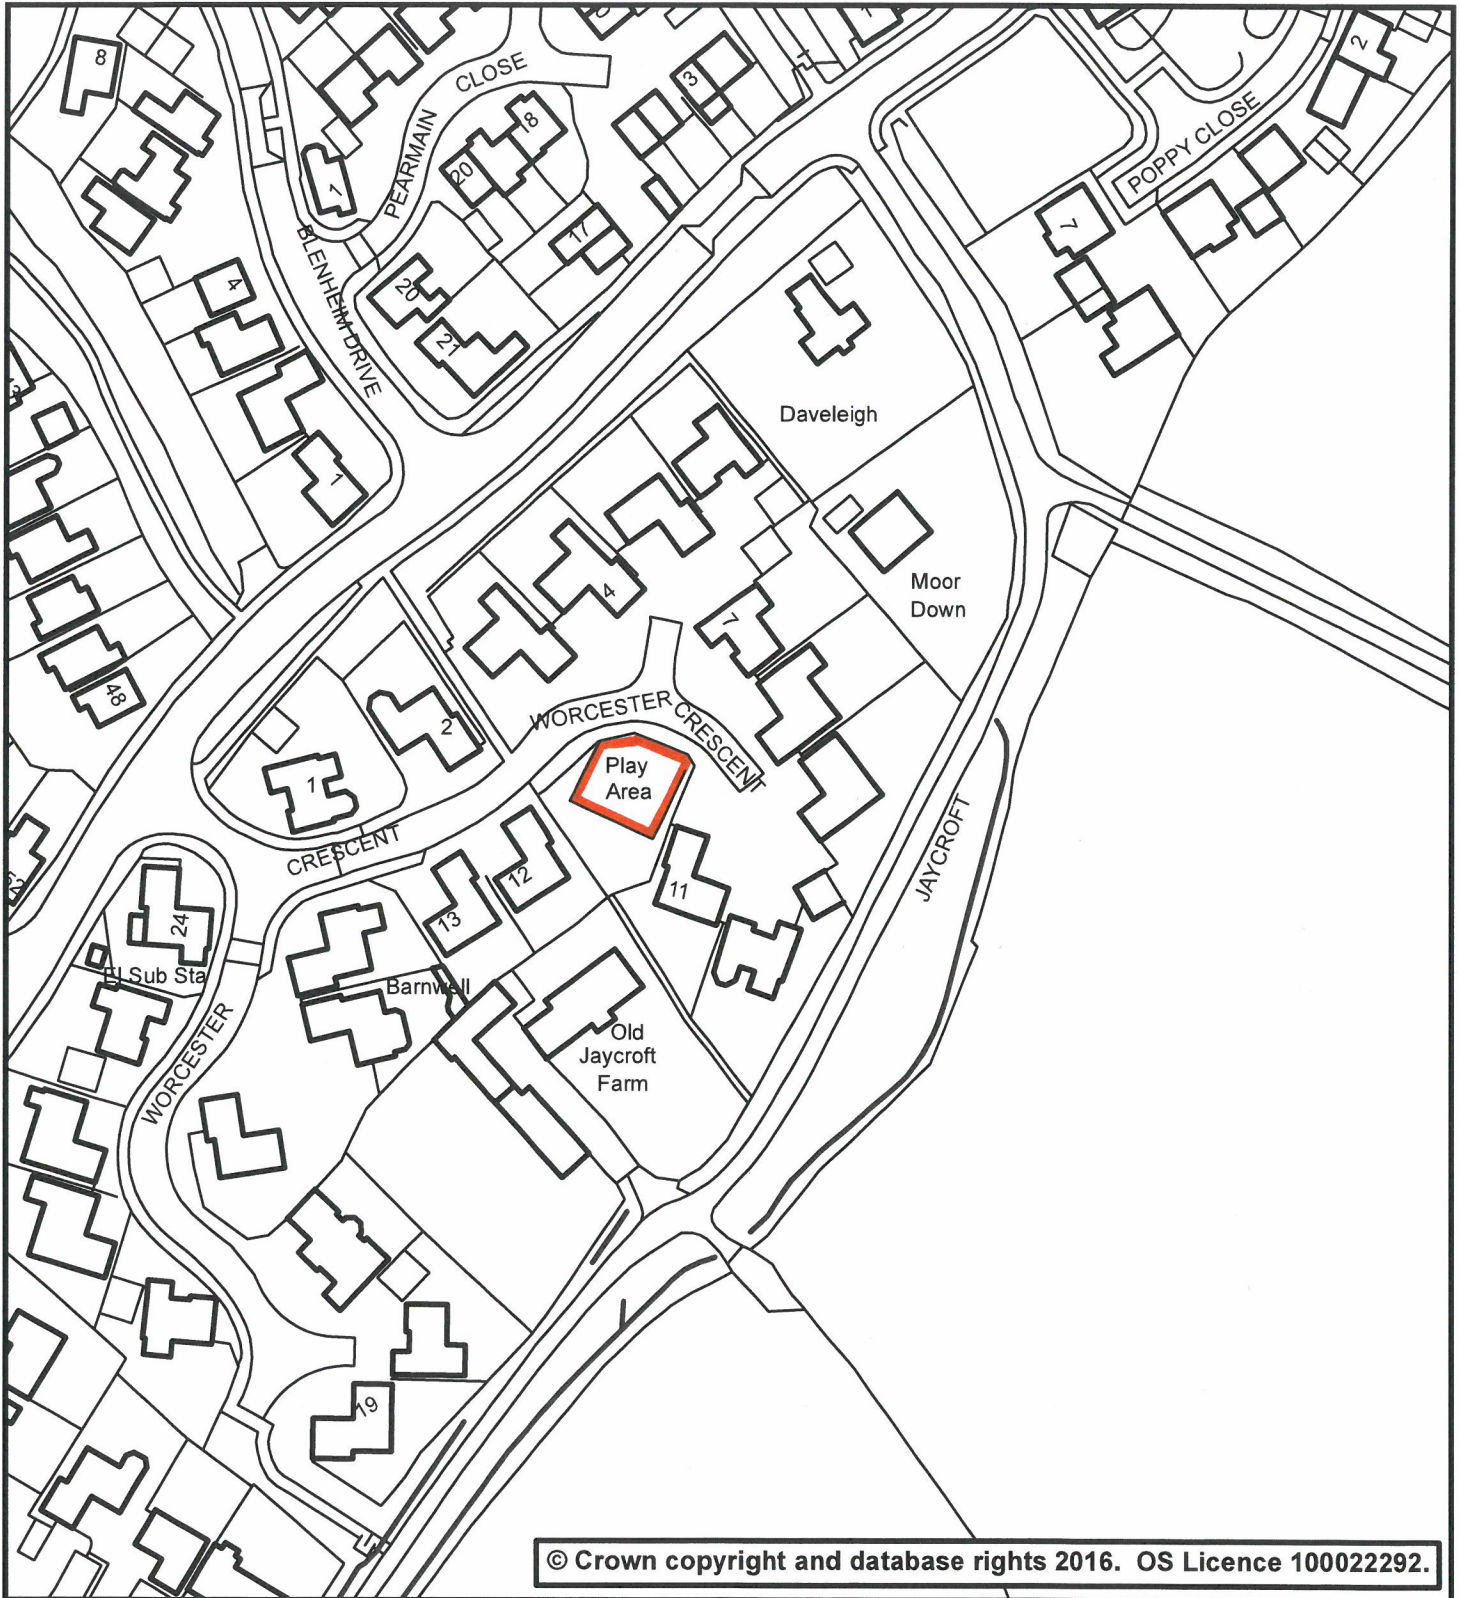

© Crown copyright and database rights 2016. OS Licence 100022292.

**Play Area - Worcester Crescent Willand**

Scale: 1:1,250

Date: 18/01/2021

Drg. No: Not Set

User Name: sdenham