




Street Scene

| | | | |
|----------|---------------------|-------------|-----------------|
| Scale | 1:1,000 @ A4 | Date | 24 January 2020 |
| Dwg. No. | Cemetery, Black Dog | Produced by | GMS Unit |

Phoenix House
 Phoenix Lane, Tiverton EX16 6PP
 Tel: 01884 255255
 Website: www.middevon.gov.uk

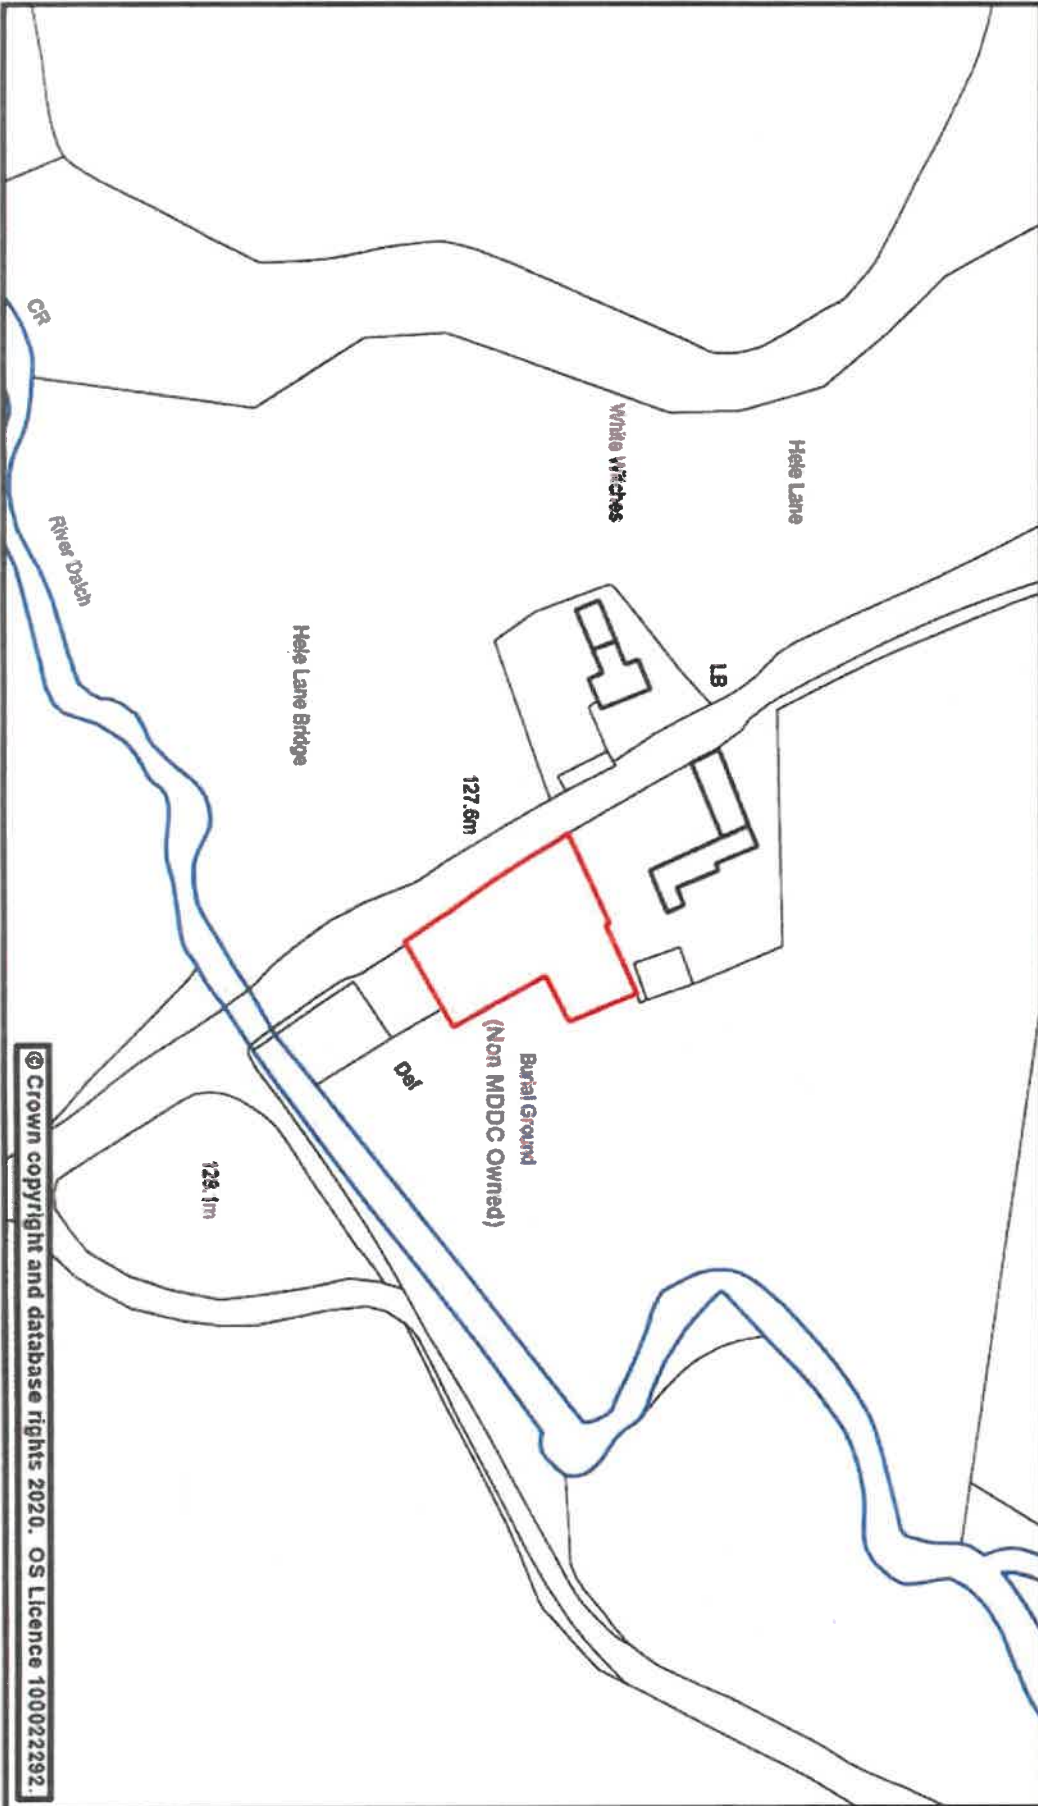

© Crown copyright and database rights 2020. OS Licence 100022292.