

Cullompton Conservation Area Appraisal and Management Plan

Maps

Adopted 23rd February 2022

- Map 1 - Current conservation area boundary and proposed additions and deletions
- Map 2 - Character Area Boundaries
- Map 3 - Listed buildings, important unlisted buildings* and scheduled ancient monument
- Map 4 - Important Features
- Map 5 - Key negative areas
- Map 6 - Building Materials - Walls




Cullompton CAMP 2021

Phoenix House
Phoenix Lane, Tiverton EX16 6PP

Tel: 01884 255255

Website: www.middevon.gov.uk

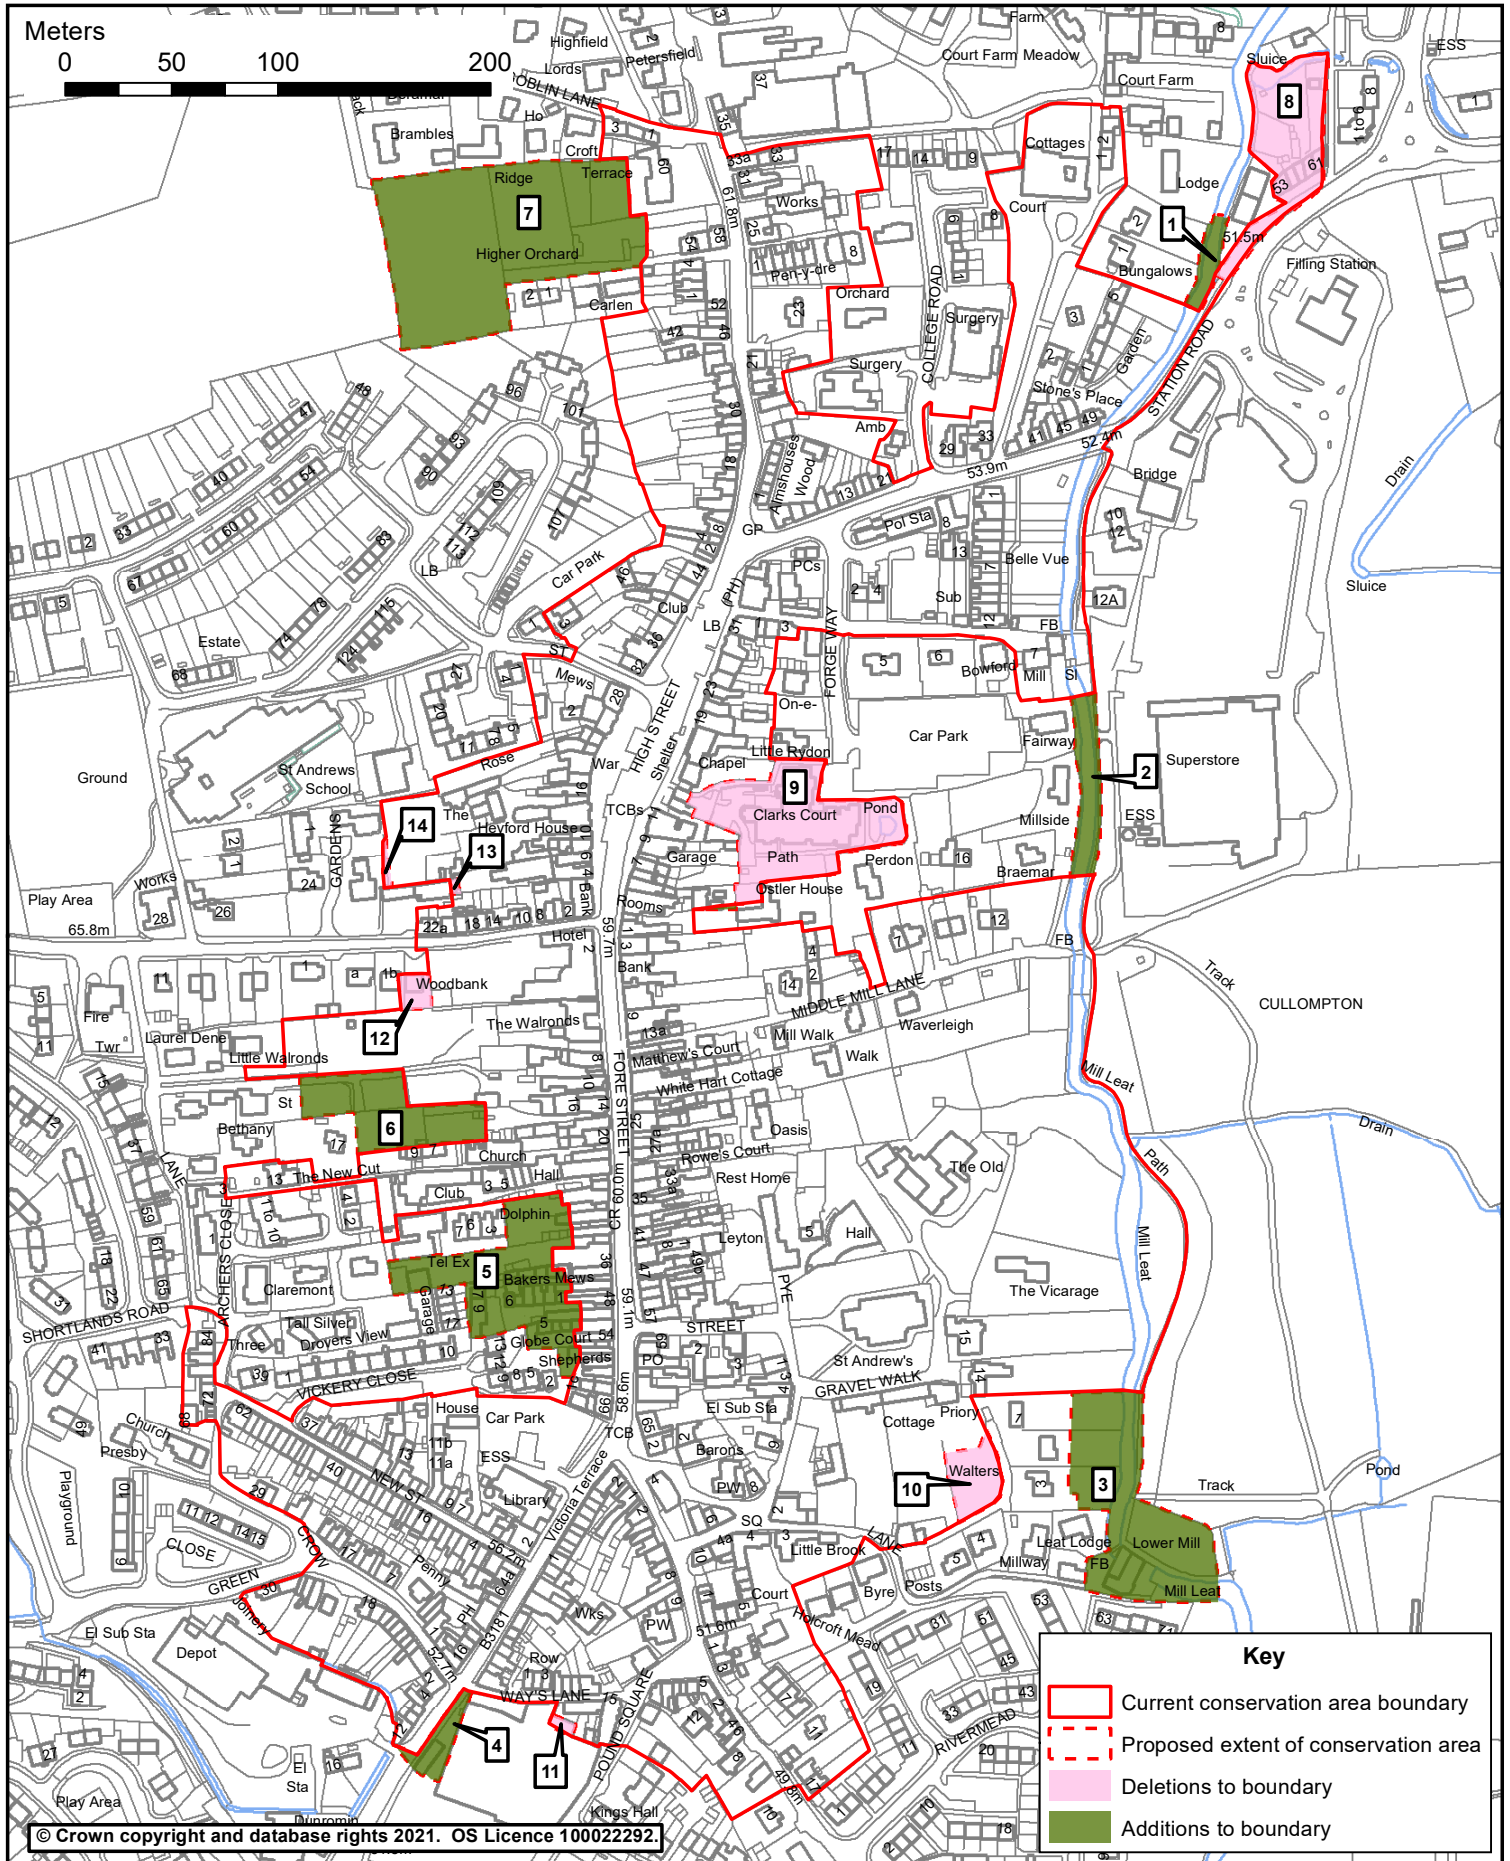

Scale 1:2,500 @ A3

Date 05 March 2021

Drg. No. Map 1

Produced by GMS Unit

Title

**Current conservation area boundary
and proposed additions and deletions**




Cullompton CAMP 2021

Phoenix House
Phoenix Lane, Tiverton EX16 6PP

Tel: 01884 255255

Website: www.middevon.gov.uk

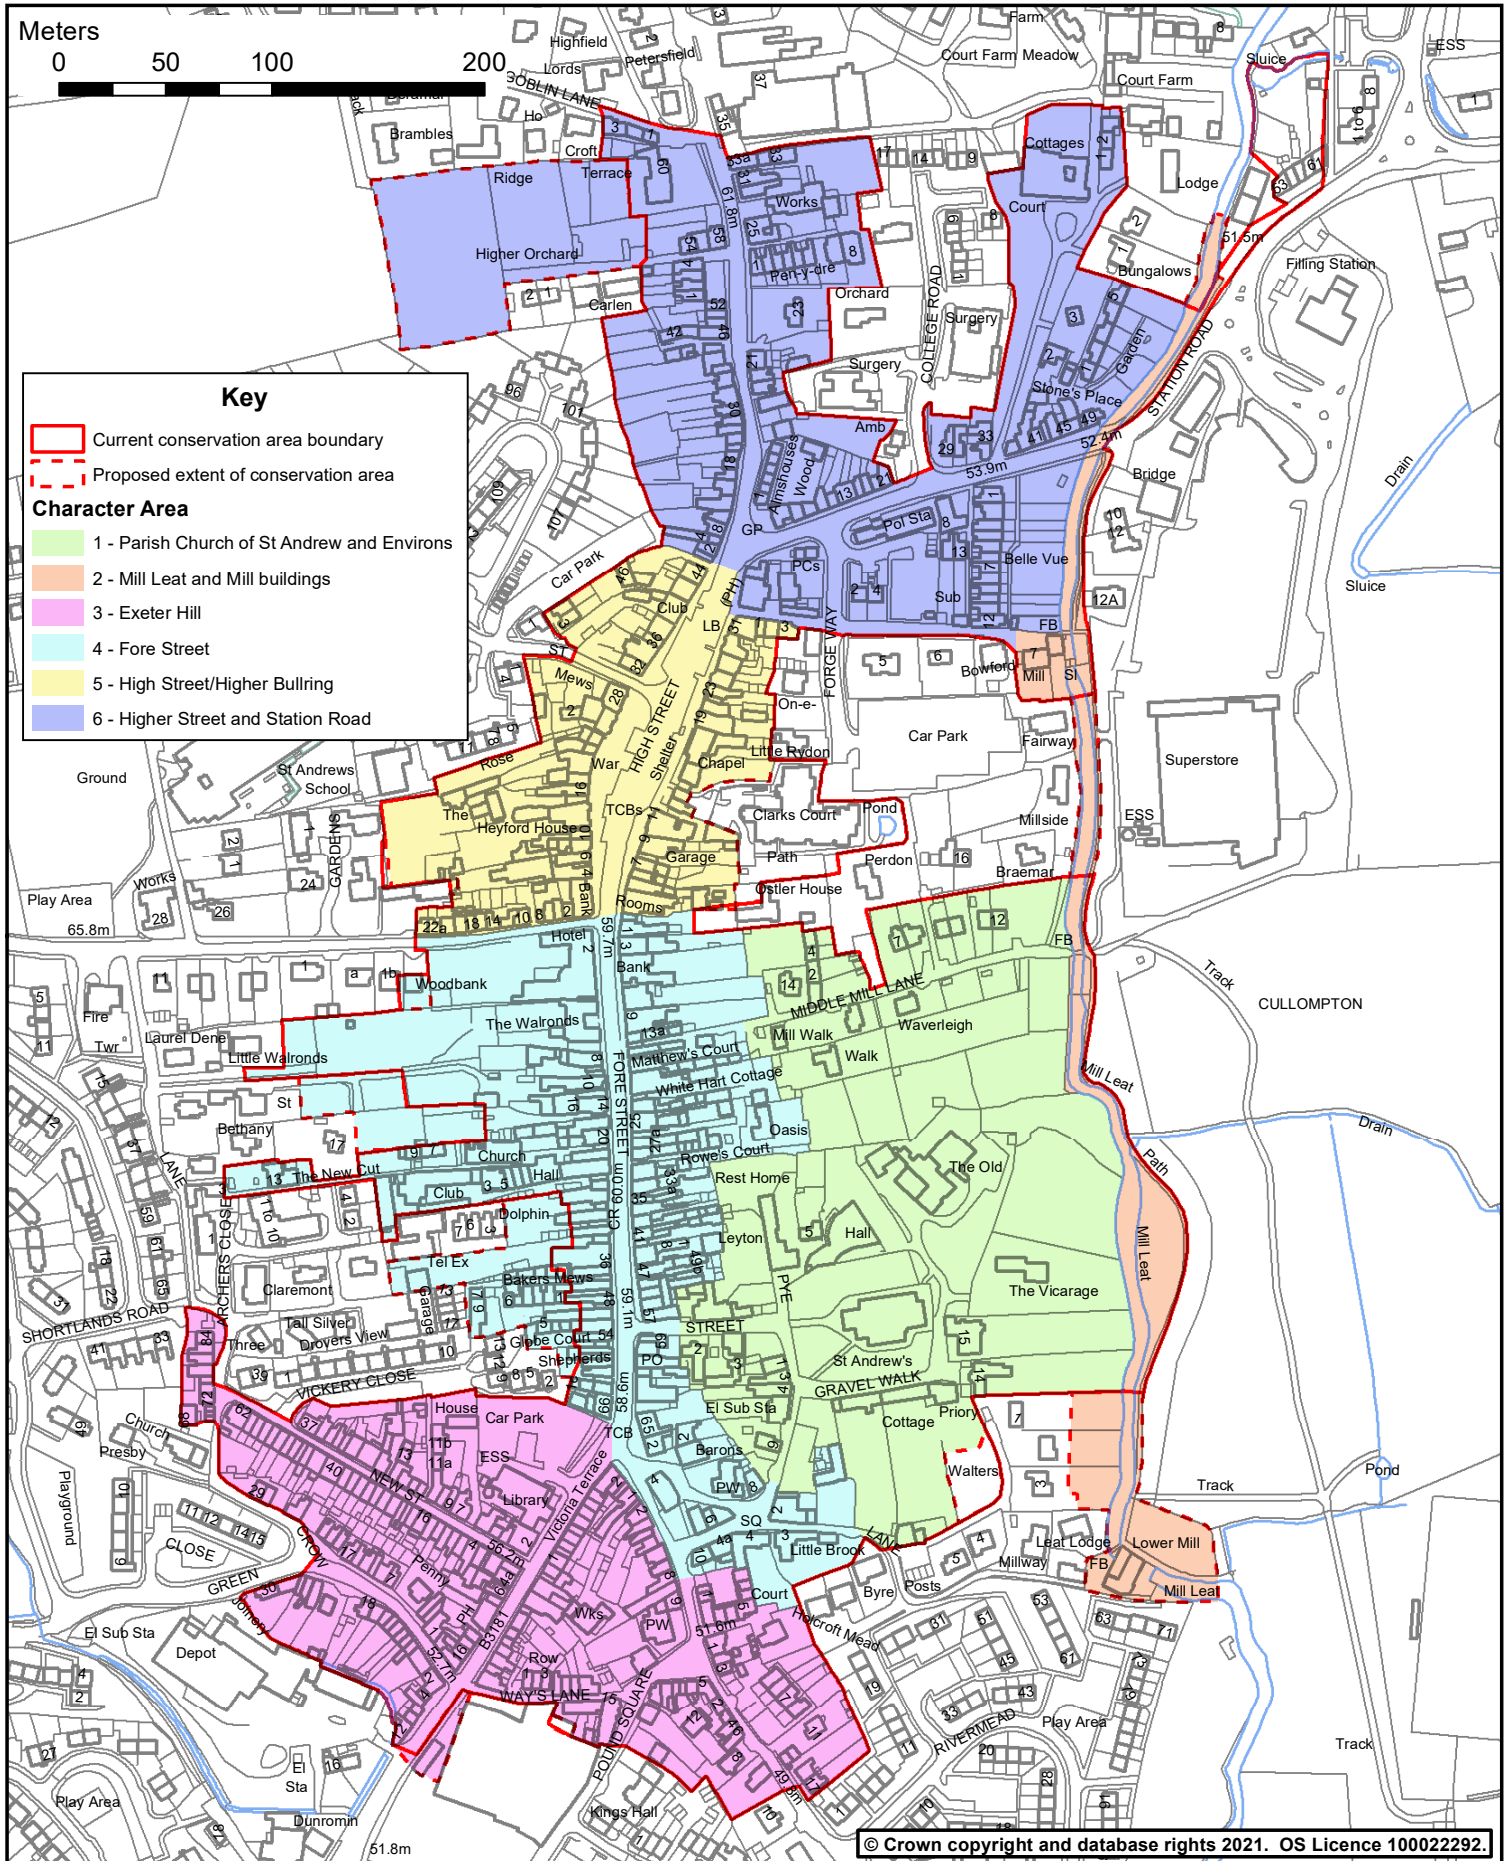

Scale 1:2,500 @ A3

Date 15 February 2021

Title

Character Area Boundaries

Drg. No. Map 2

Produced by GMS Unit




Cullompton CAMP 2021

Phoenix House
Phoenix Lane, Tiverton EX16 6PP

Tel: 01884 255255

Website: www.middevon.gov.uk

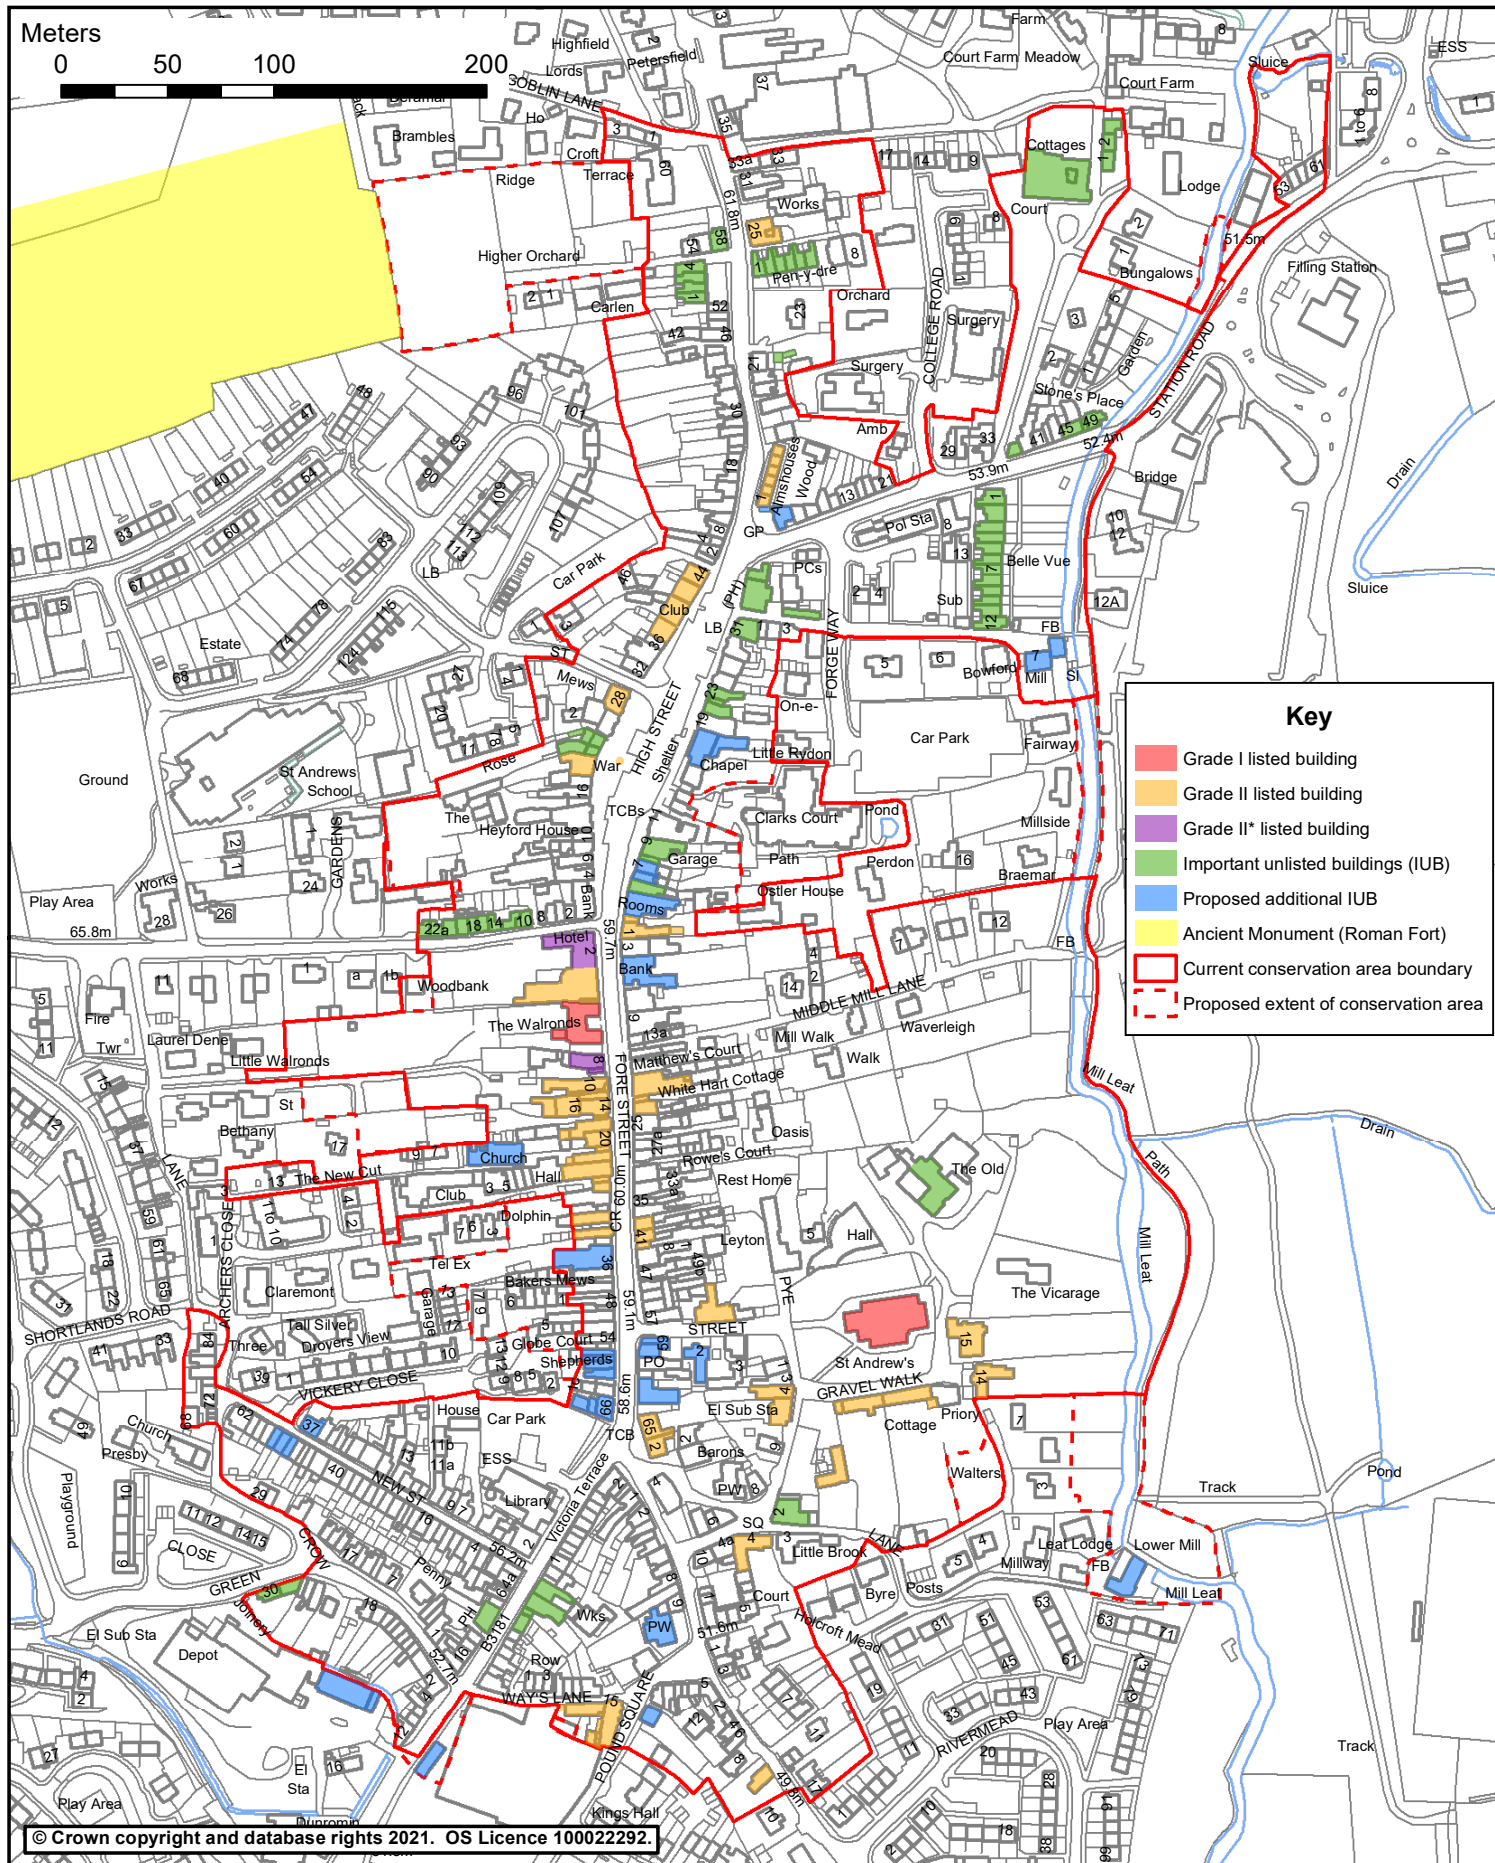

Scale 1:2,500 @ A3

Date 12 April 2021

Drg. No. Map 3

Produced by GMS Unit

Title Listed buildings, important unlisted buildings* and scheduled ancient monument

*Note: Deleted important unlisted buildings are not shown




Cullompton CAMP 2021

Phoenix House
Phoenix Lane, Tiverton EX16 6PP

Tel: 01884 255255

Website: www.middevon.gov.uk

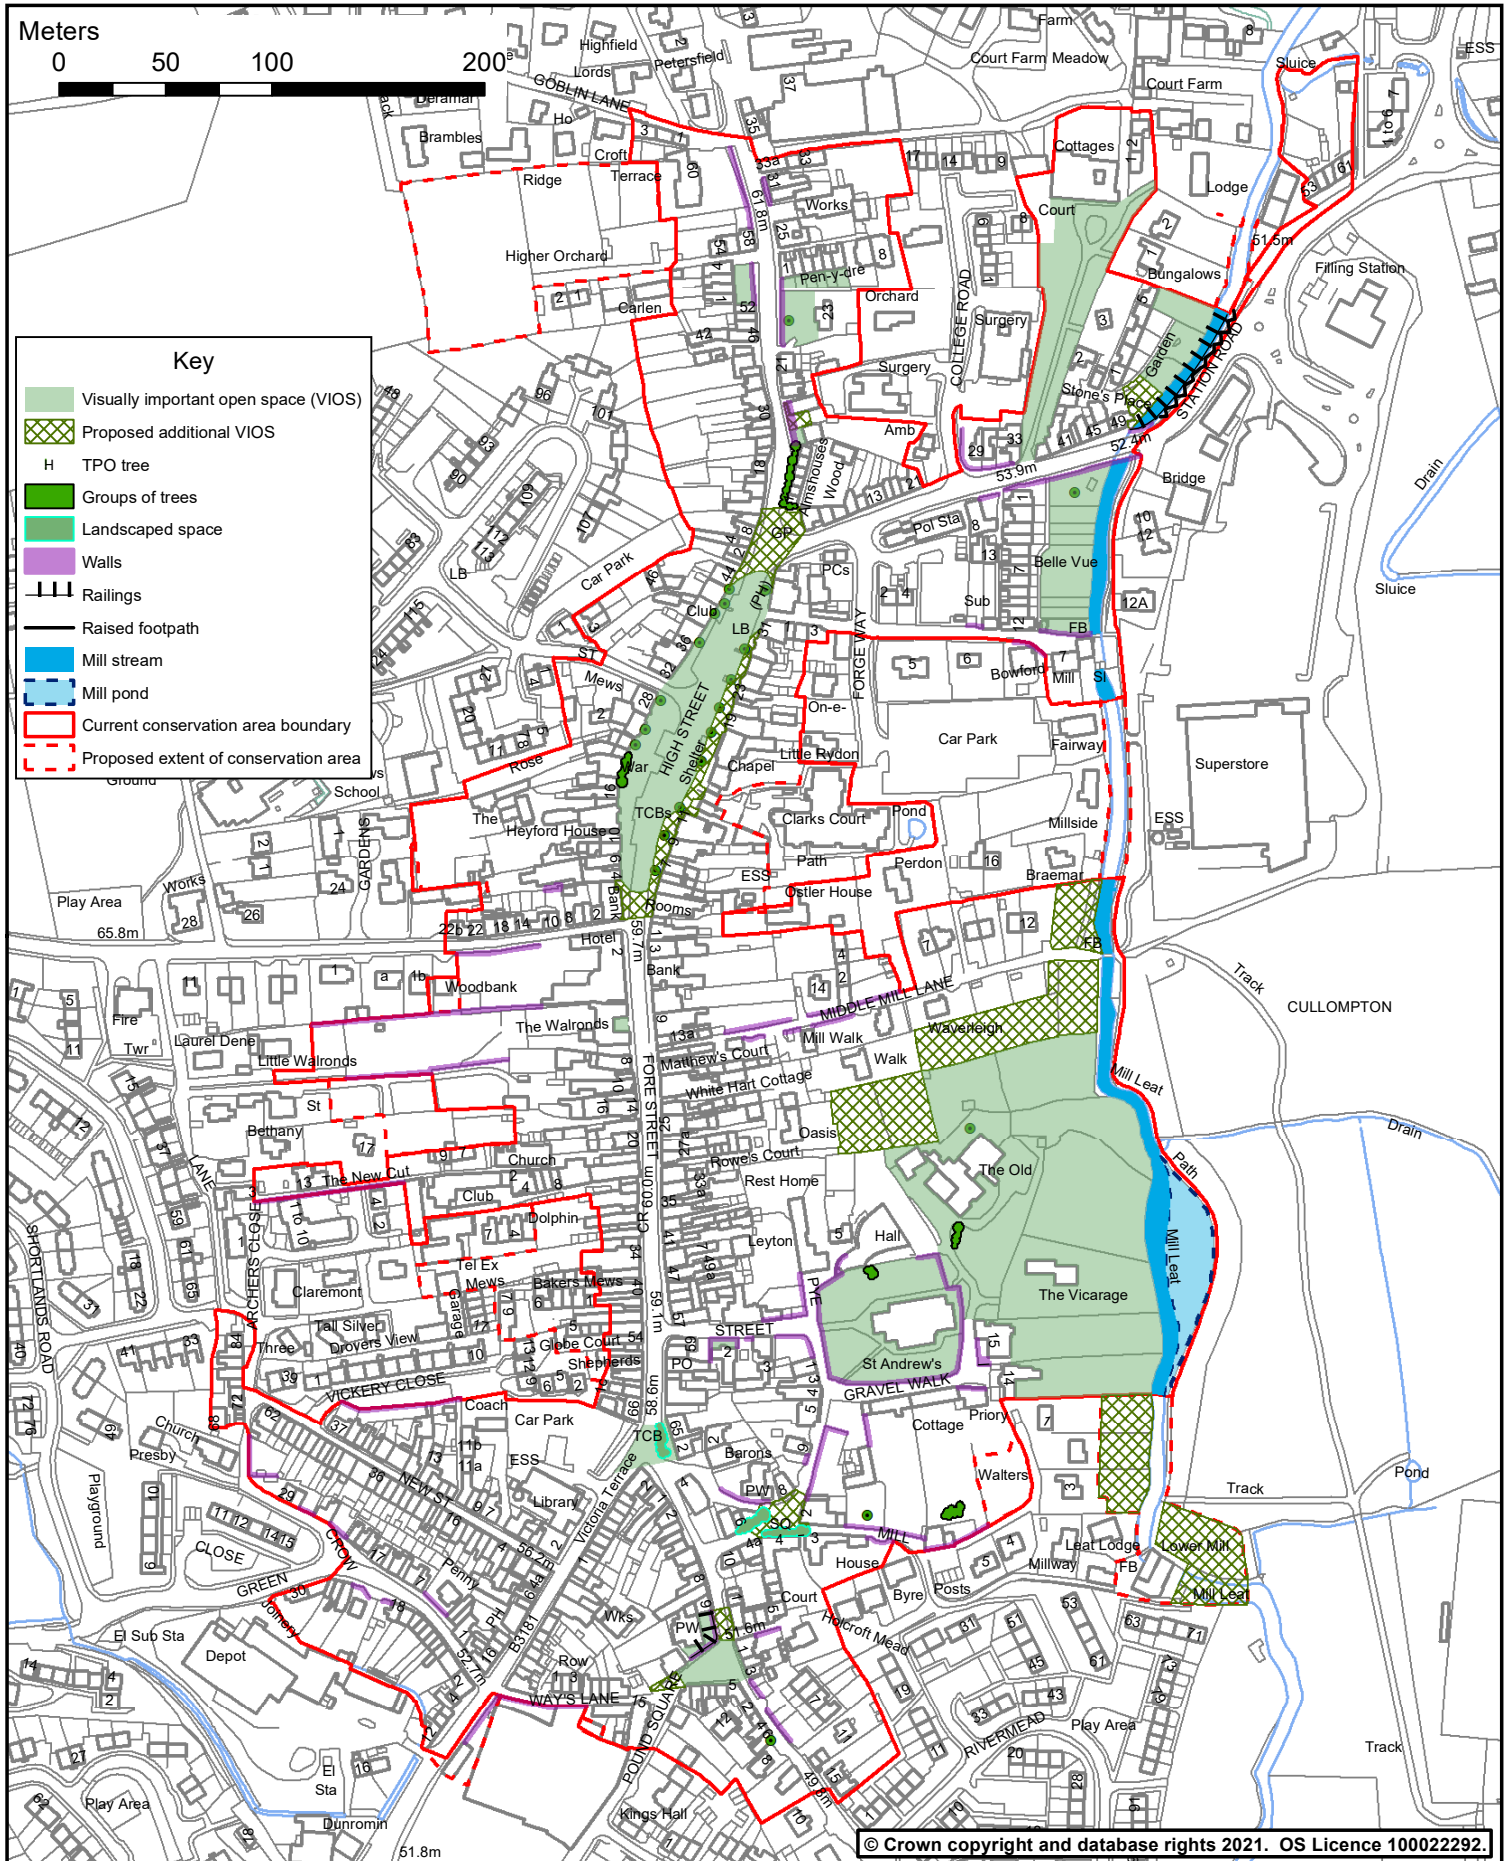

© Crown copyright and database rights 2021. OS Licence 100022292.

Scale 1:2,500 @ A3


Date 18 March 2021

Title

Important Features

Drg. No. Map 4

Produced by GMS Unit

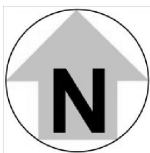


Cullompton CAMP 2021

Phoenix House
Phoenix Lane, Tiverton EX16 6PP

Tel: 01884 255255

Website: www.middevon.gov.uk

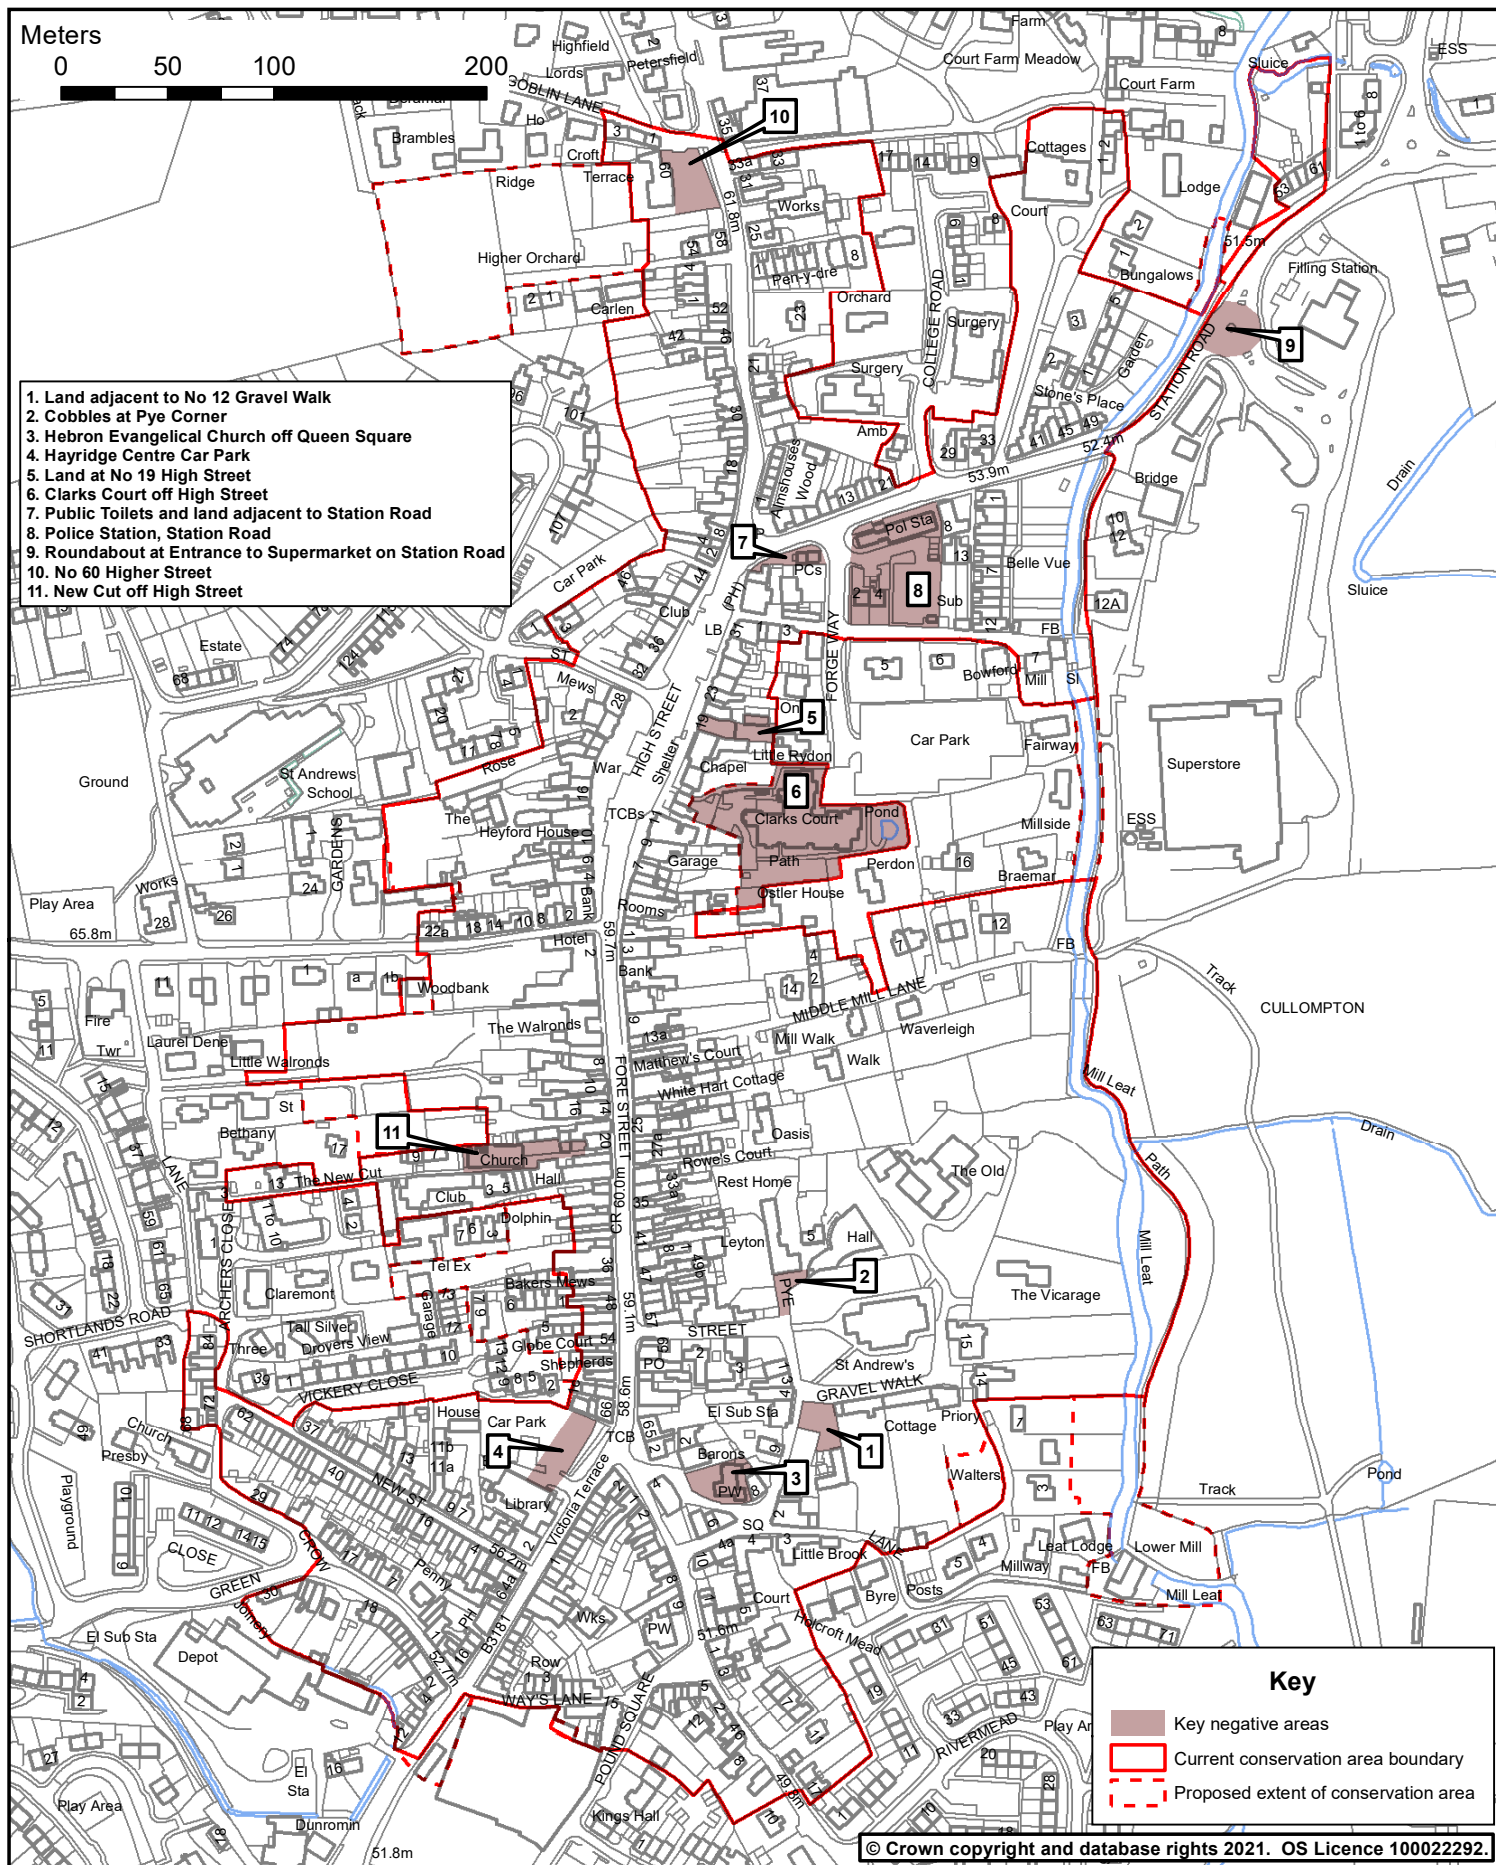

Scale 1:2,500 @ A3

Date 15 February 2021

Title

Drg. No. Map 5

Produced by GMS Unit

Key negative areas




Cullompton CAMP 2021

Phoenix House
Phoenix Lane, Tiverton EX16 6PP

Tel: 01884 255255

Website: www.middevon.gov.uk

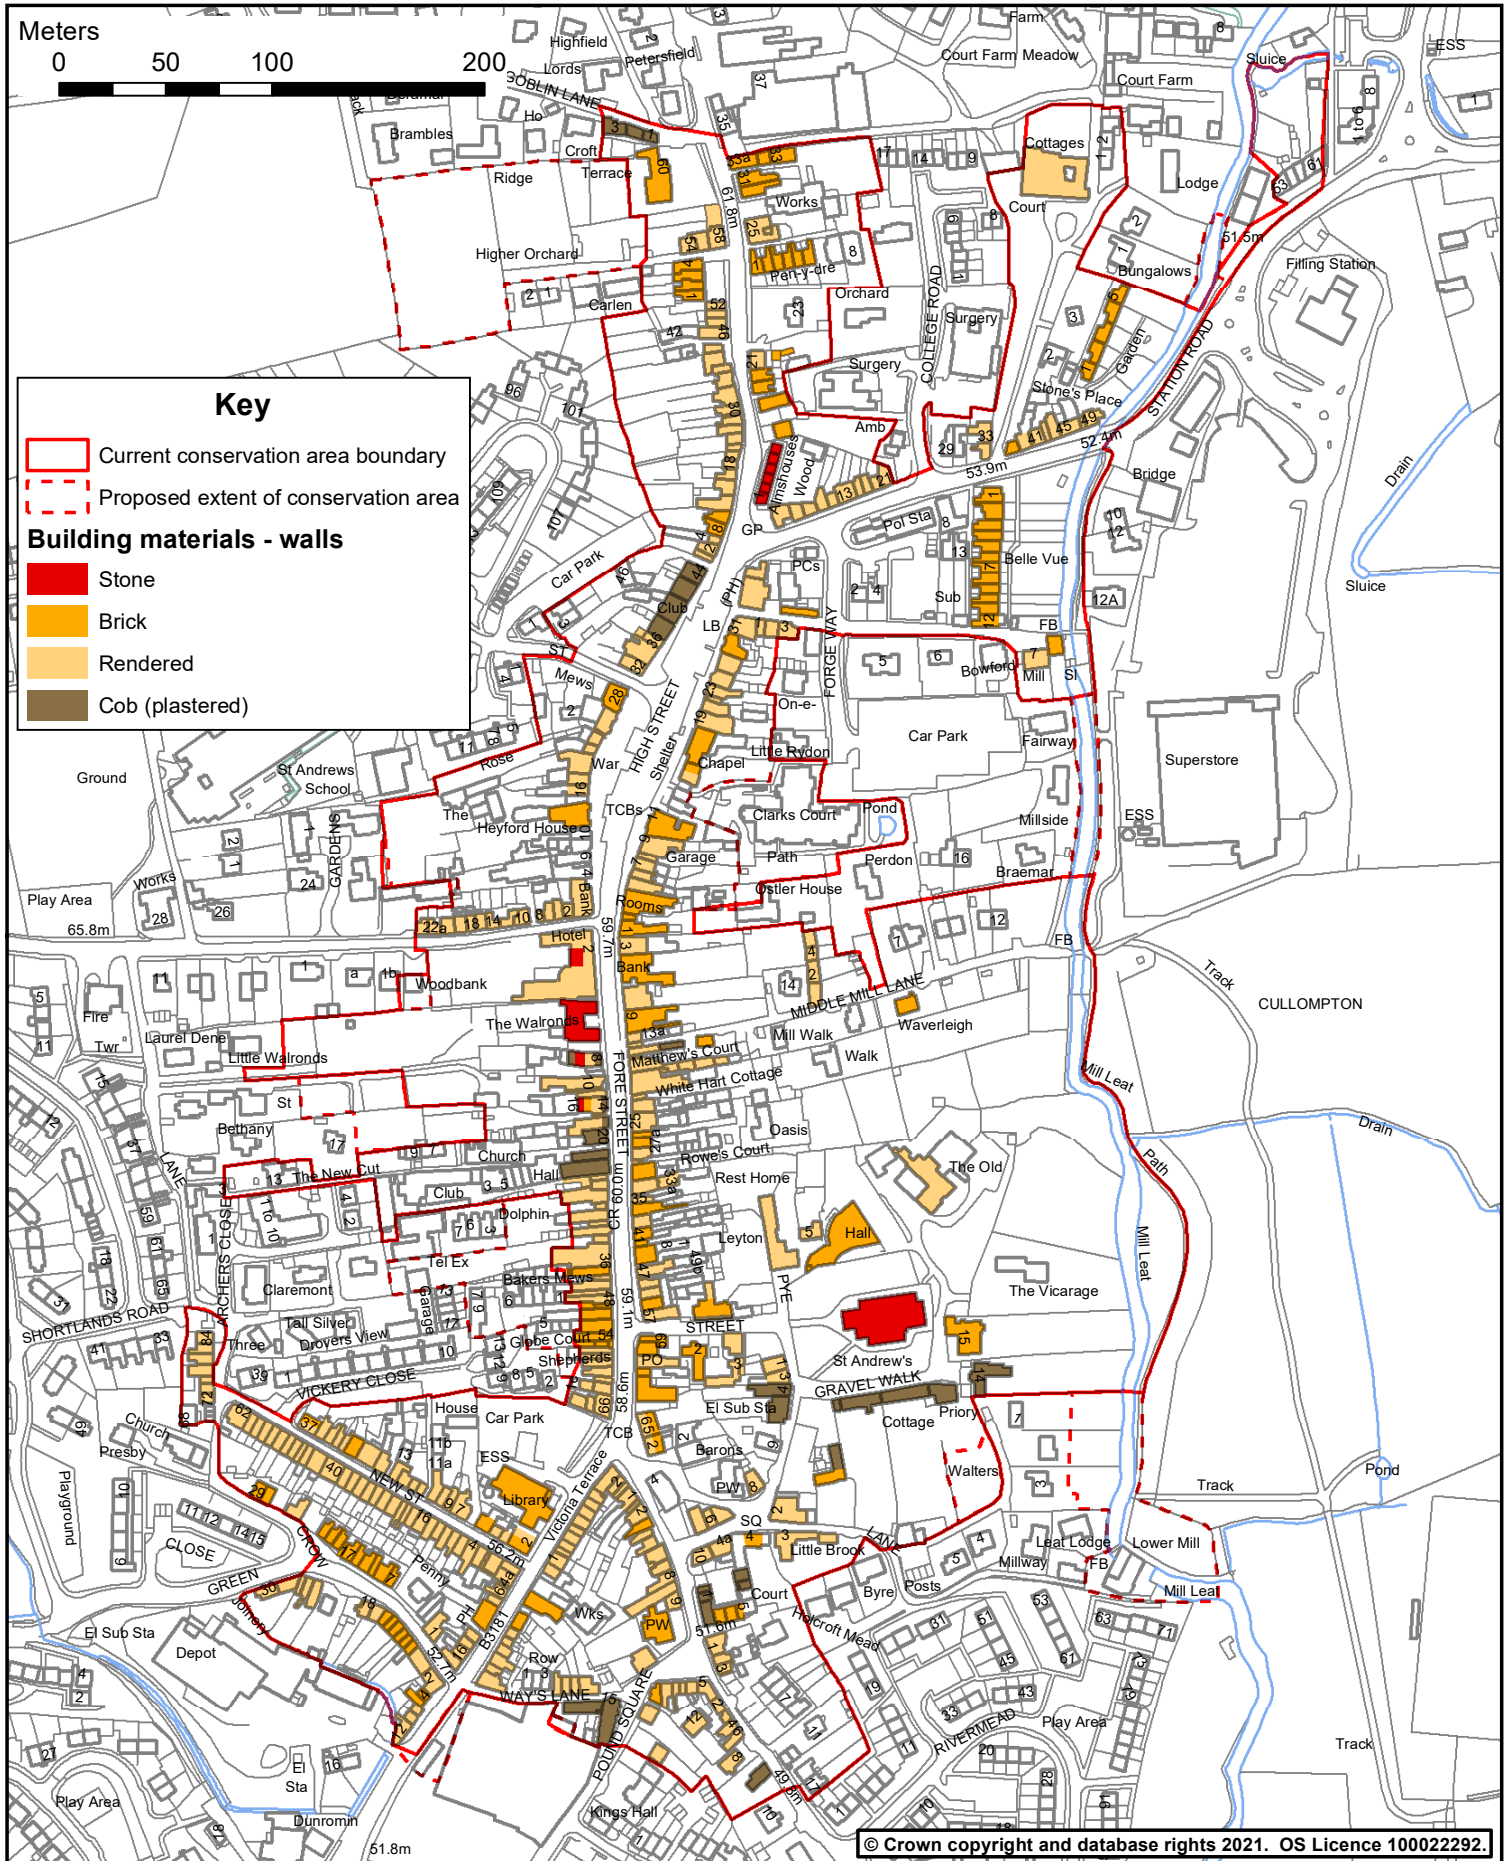

Scale 1:2,500 @ A3

Date 17 February 2021

Title

Drg. No. Map 6

Produced by GMS Unit

Building materials - walls