


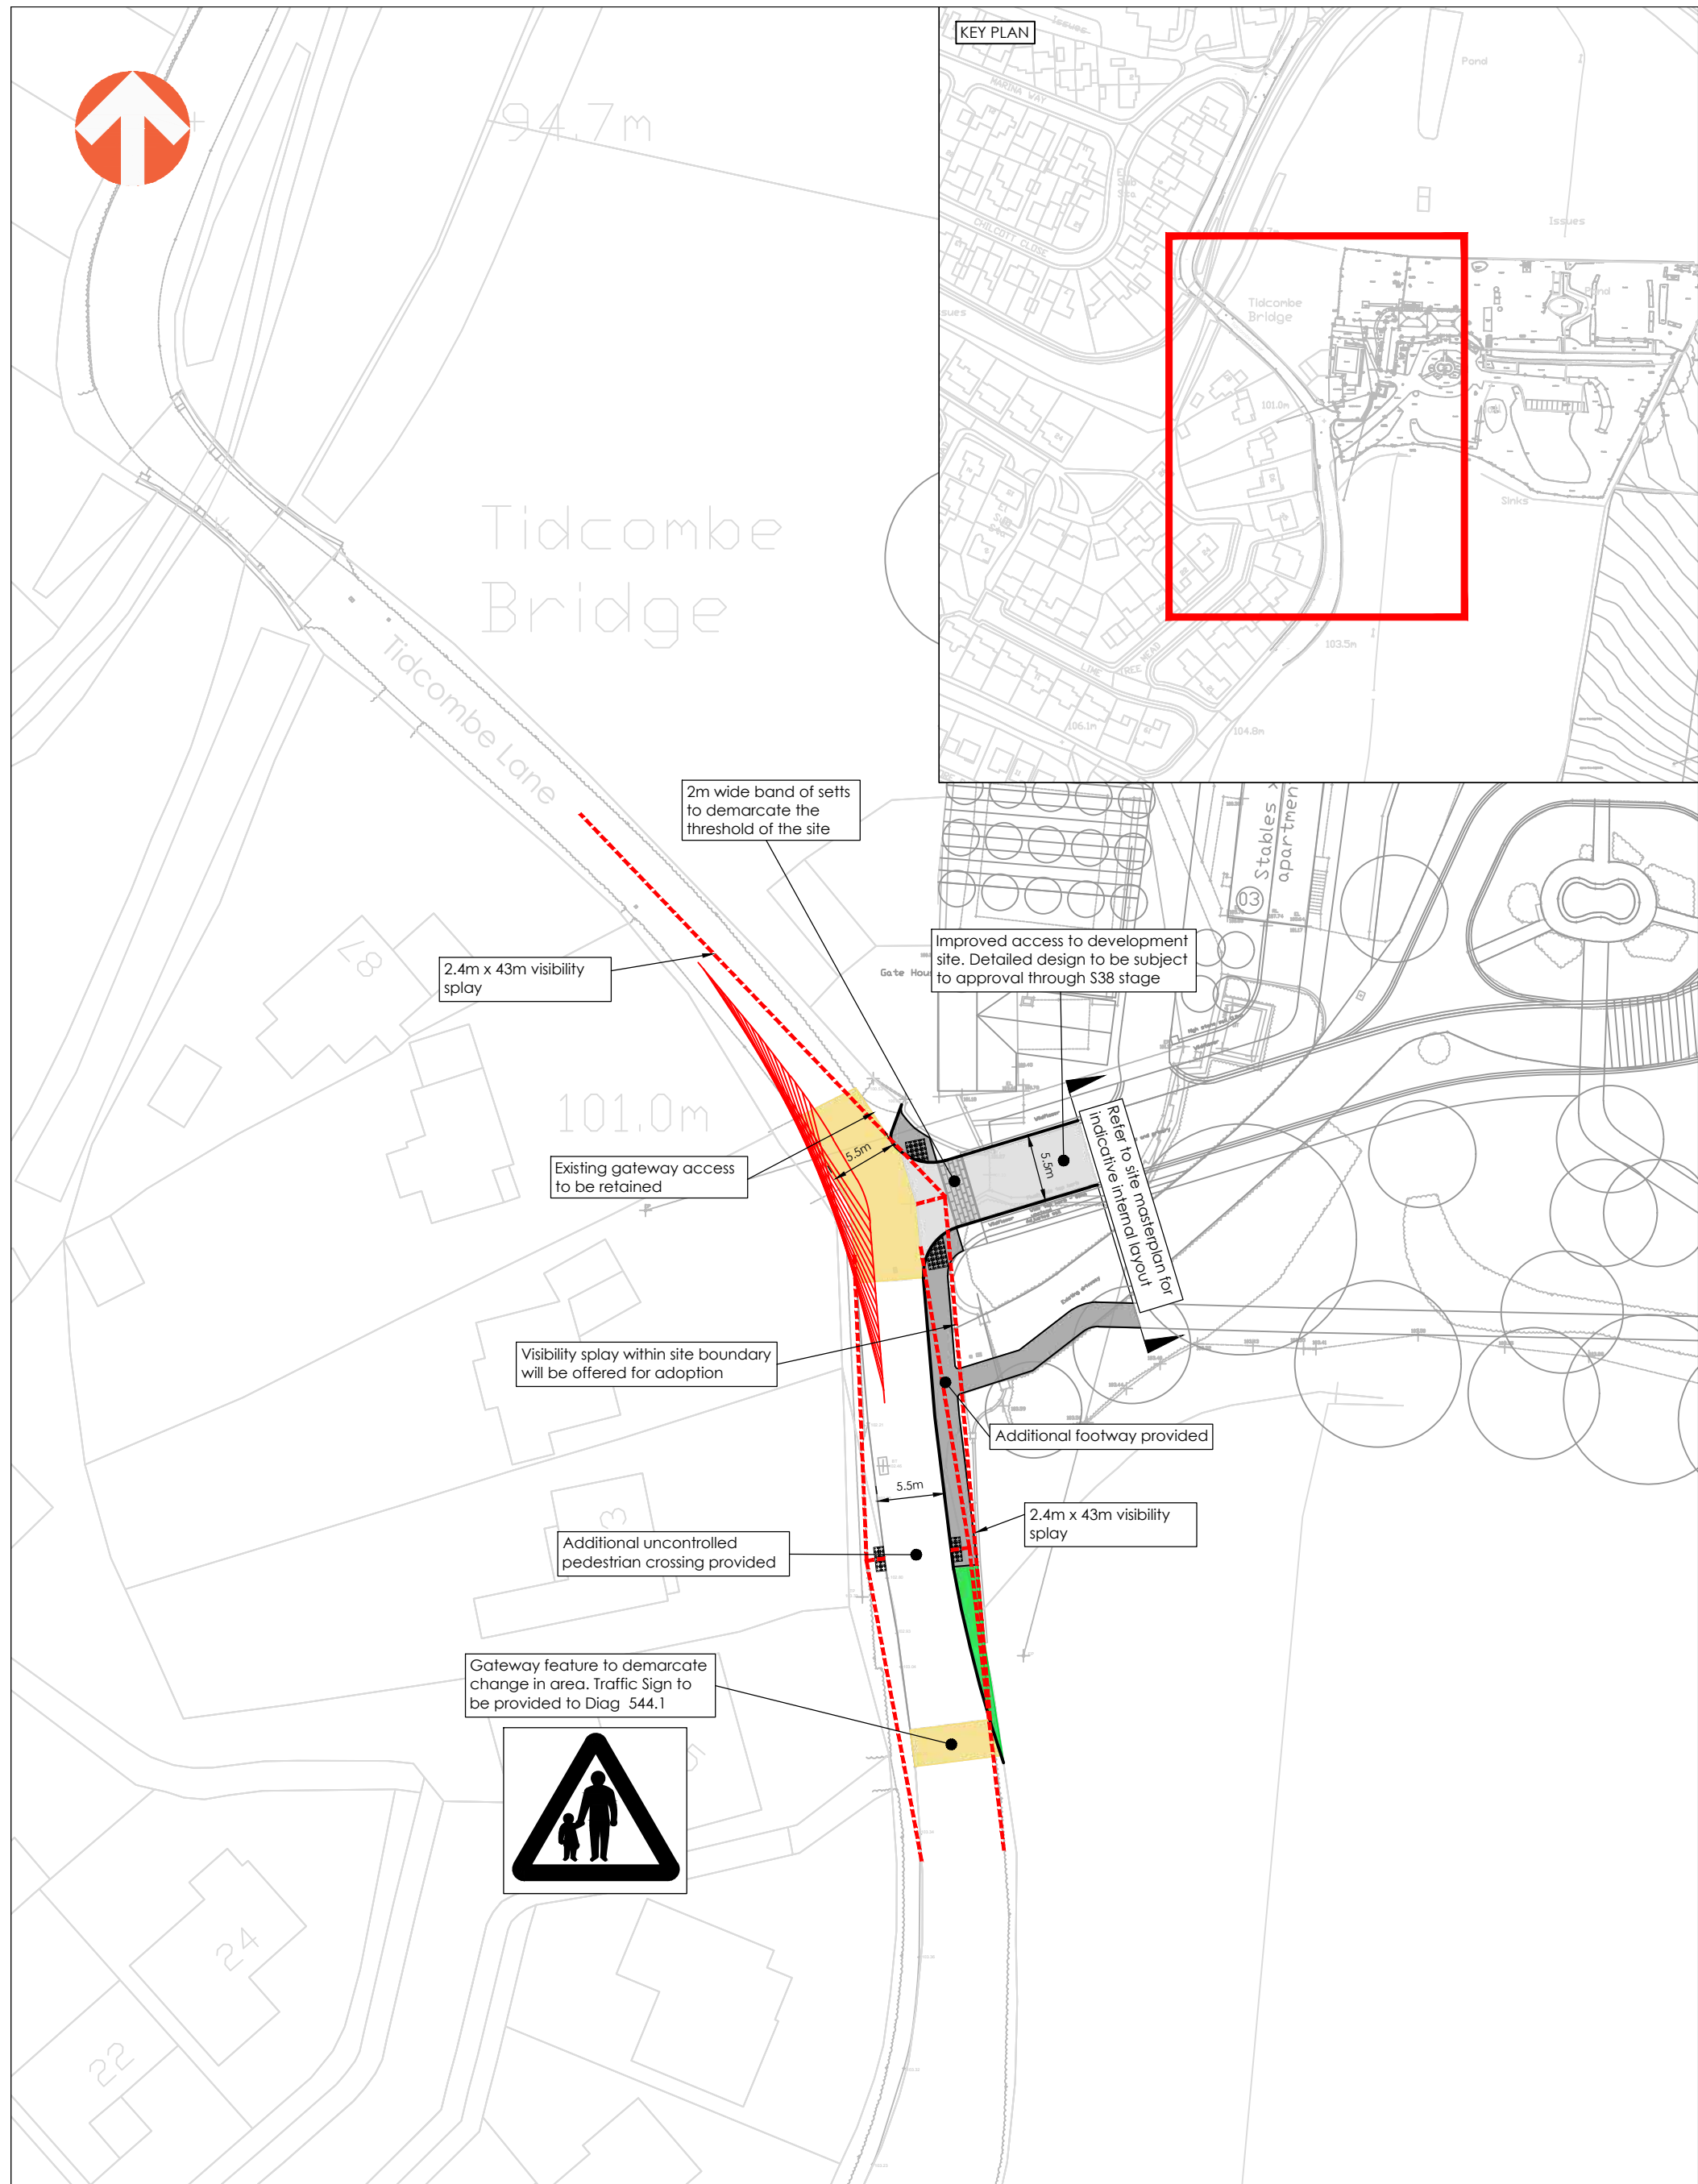

1. Visibility in accordance with MFS 20mph design speeds unless otherwise stated.

						PROJECT: TIDCOMBE HALL, TIVERTON				
B	17.11.2023	UPDATED MASTERPLAN AND ACCESS DESIGN		AC	CAM	AJW	TITLE: PROPOSED ACCESS ARRANGEMENT			
A	19.05.2021	INITIAL ISSUE		MR	SD	AJW				
REV	DATE	DESCRIPTION		BY	CHK	APD				
CLIENT: TIDCOMBE LVA LLP						PROJECT No: 0759		DRAWING No: PHL-102		REV: B
DRAWING STATUS: FOR INFORMATION ONLY						SCALE @ A0 1:500 25 metres				

