


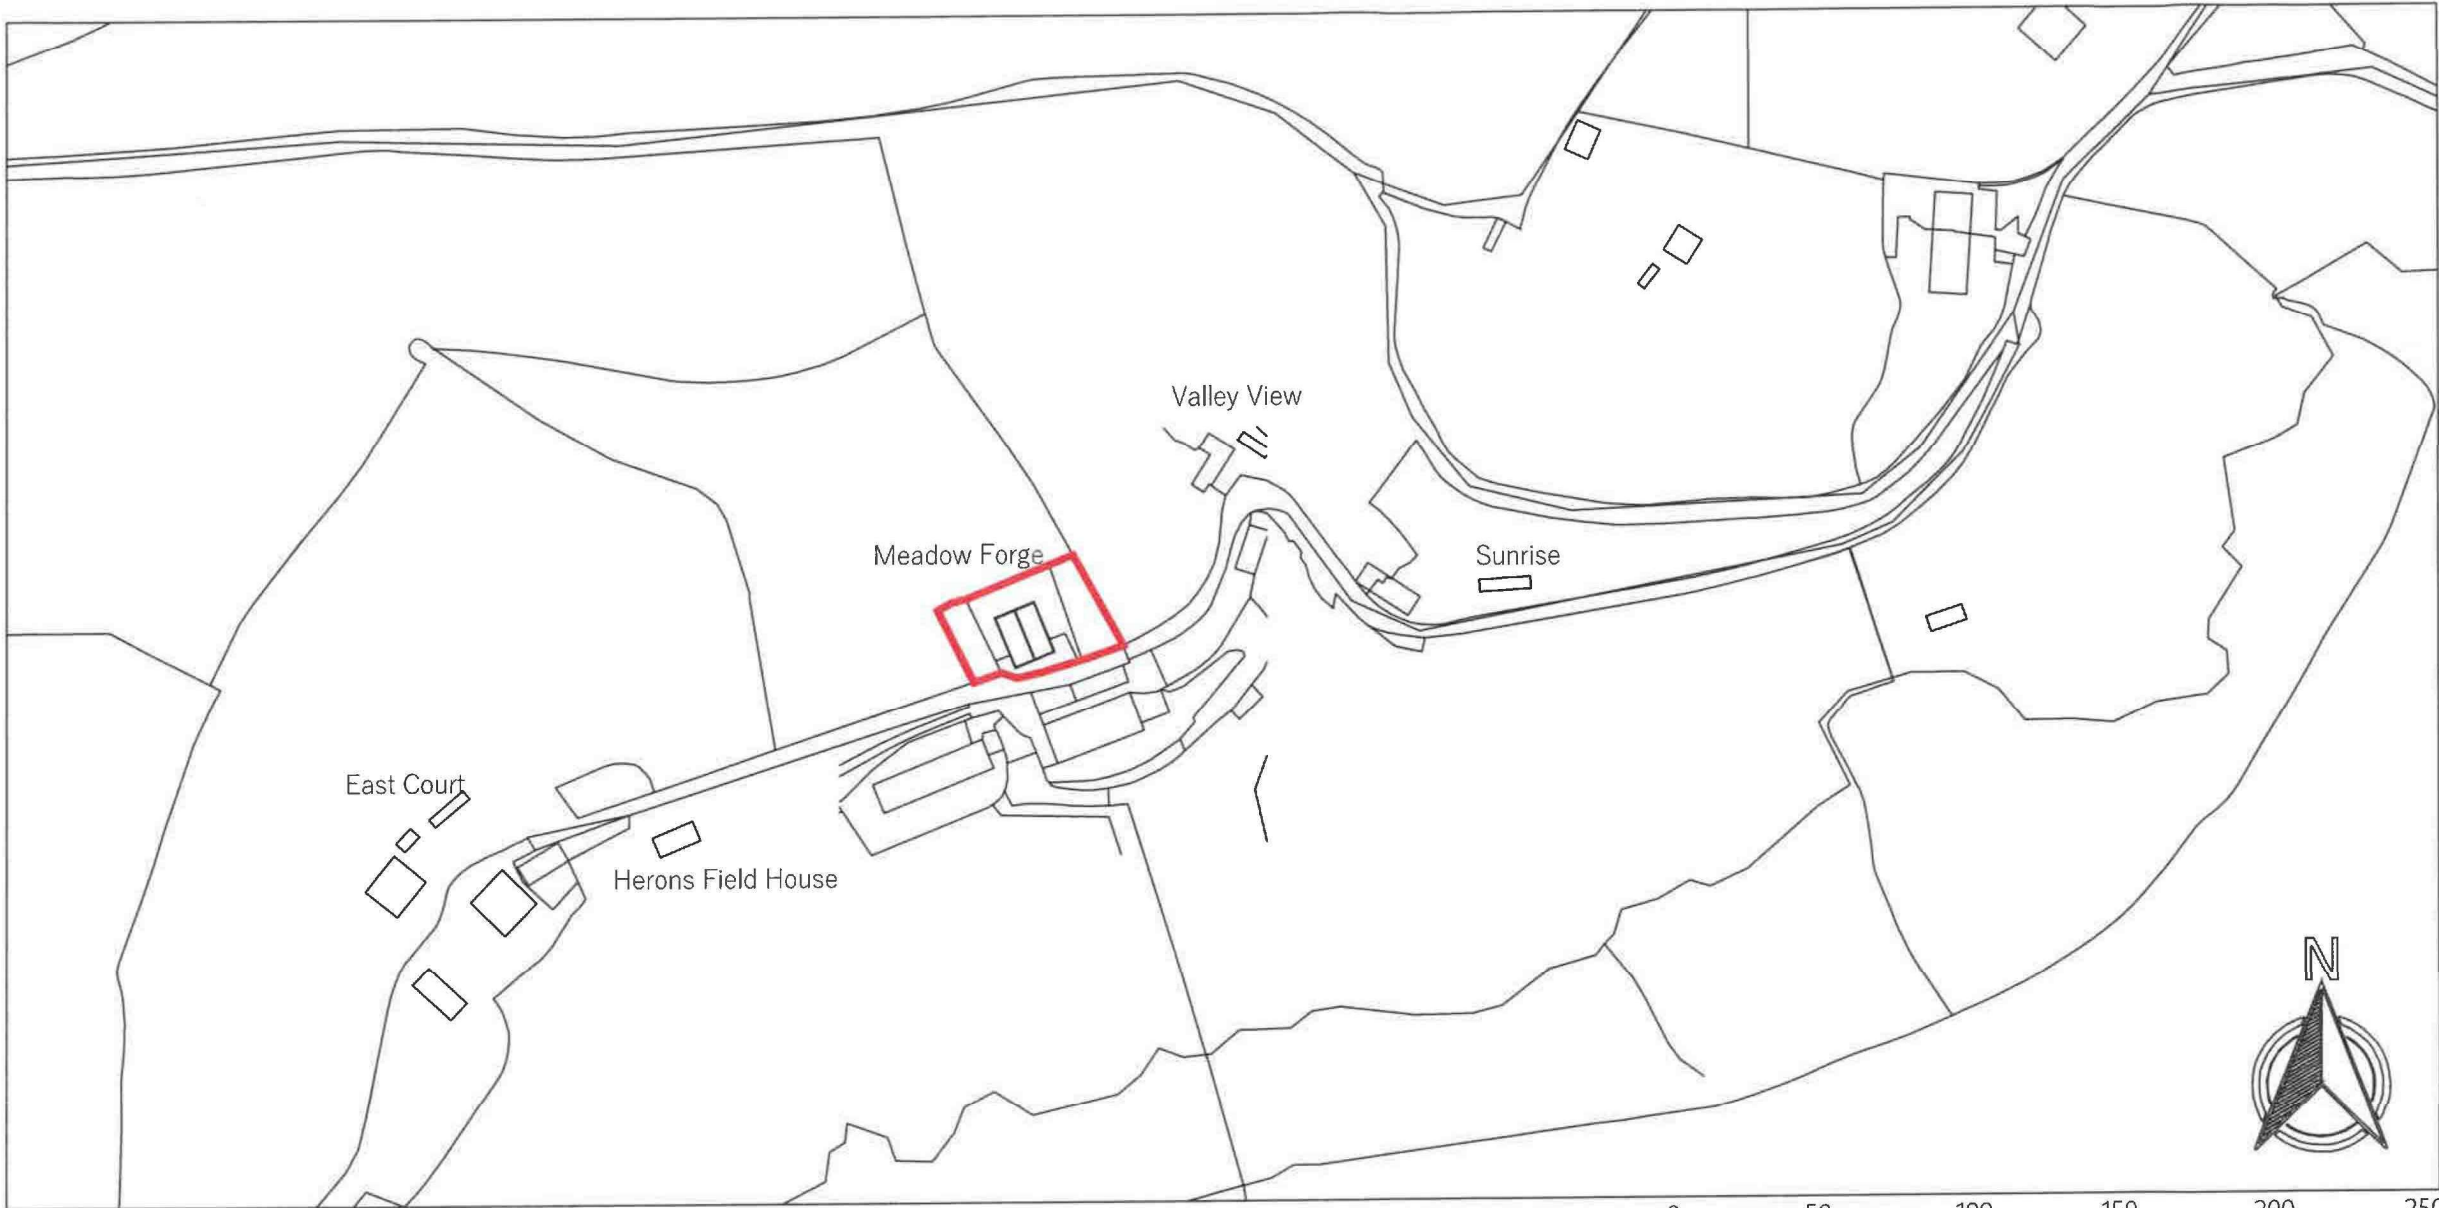

SITE LOCATION PLAN

October, 02, 2025 SL 007



9/10/25

NOTES:

This design and drawing is the copyright of XL Planning LTD and must not be re-produced by others in any form whatsoever without written consent.
Issue of this drawing does not impact any real or implied copyright license.
This plan A107-AT-02325 has been produced for Mr Dean Aggett for the Certificate of Lawful Use of Existing Development. and is submitted as part of a planning application relating to site Meadow Forge Blacksmiths Cadeleigh Devon EX16 8RZ and is not intended for use by any other person or for any other purpose. The use of these plans shall be restricted to the original project site for which they were created, and publication thereof is expressly limited to such use. Reuse, reproduction or publication by any method, in whole or in part, is prohibited. This drawing is classified as part of an unpublished collection of visual art under the 1978 copyright act. It is an exclusive work of original authorship. None of the pictorial graphic or technical charts or drawings depicted on this sheet may be reproduced by any method, including tracing or photocopying, stored in a retrieval system, or transmitted in any form or by means electronic, mechanical or otherwise; nor may they be used or re-used for any purpose without the express prior written permission of the author. Title and ownership remains with the author without prejudice. Visual contact with these plans shall constitute prima facie evidence of the acceptance of these restrictions.
These drawings are to be used for planning purposes only, these drawings should NOT be used for contract pricing or construction. All information and dimensions are indicative only.



XL Planning LTD,
1 Fore Street
Cullompton
Devon
Ex15 1JW

01884 38662
info@xlplanning.co.uk
www.xlplanning.co.uk

CLIENT:	Mr Dean Aggett		
SITE:	Meadow Forge Blacksmiths Cadeleigh Devon EX16 8RZ		
DRAWING NAME :	Exhibit DA1		
DRAWING NUMBER :	A107-AT-02325		
ISSUE DATE :	October, 02, 2025	REV:	1
DRAWN :		STATUS:	CHECKED:
PROJECT REF:	AT-02325	PAPER SIZE :	SHEET NUMBER :
		A3	007

Exhibit DA1